


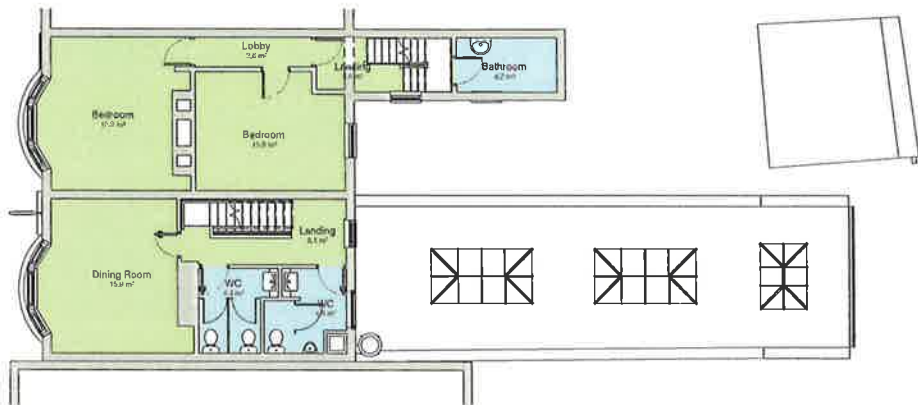


4. Level 02 - Existing
scale 1 : 100




8. Level 02 - Proposed
scale 1 : 100




3. Level 01 - Existing
scale 1 : 100

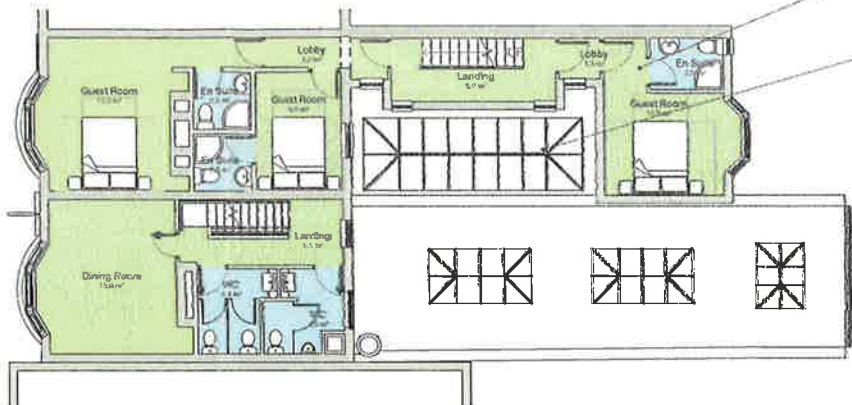


7. Level 01 - Proposed
scale 1 : 100

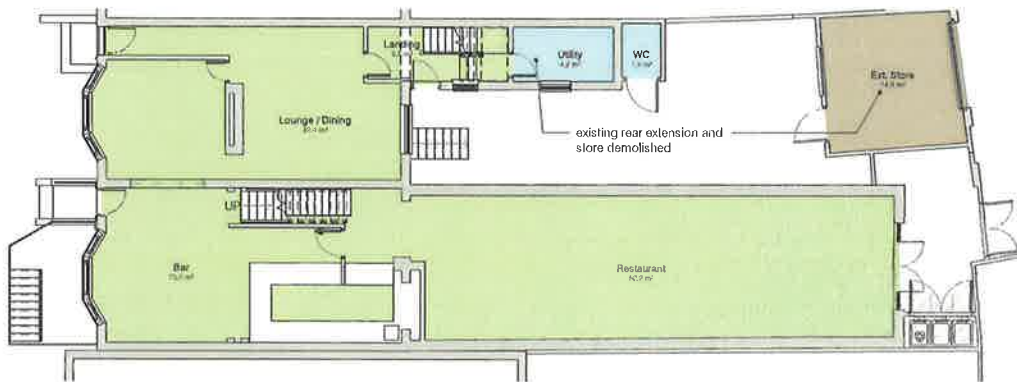


2. Level 00 - Existing
scale 1 : 100

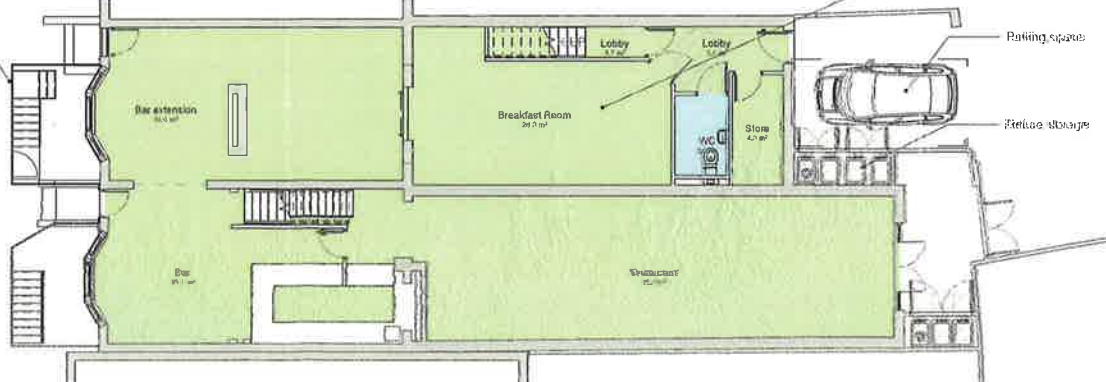

6. Level 00 - Proposed
scale 1 : 100

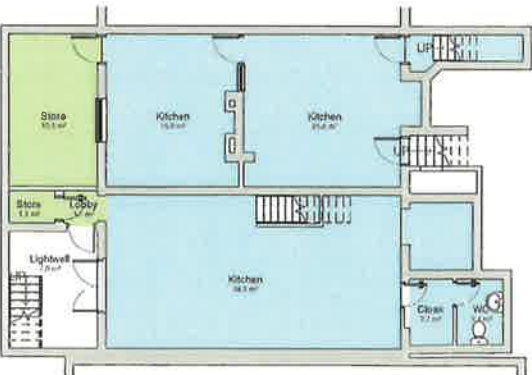

1. Basement - Existing
scale 1 : 100

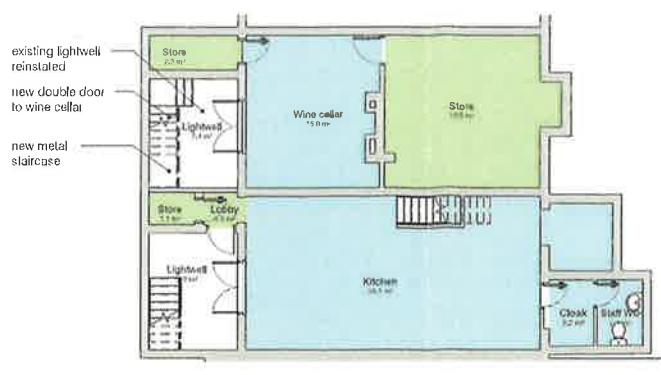

5. Basement - Proposed
scale 1 : 100

notes

Permission is granted to scale from this drawing for the purposes of Local Authority Planning Approval only. Please verify that the information is correctly printed to scale by checking the control bar below.

In all other circumstances DO NOT scale from this drawing. please contact this office for any additional information required. Contractors, Sub Contractors and Suppliers are to check all relevant dimensions and levels of site and building before commencing any shop drawings or building work.


RIBA Chartered Practice

Outsource Survey information is reproduced under Crown Copyright 2017. All rights Reserved. Licence number 100020449.


This drawing is the copyright of RBA Ltd.

Drawing number: 101615 Date: 06/09/16 Author: RJB

9. Location Plan
scale 1 : 1250

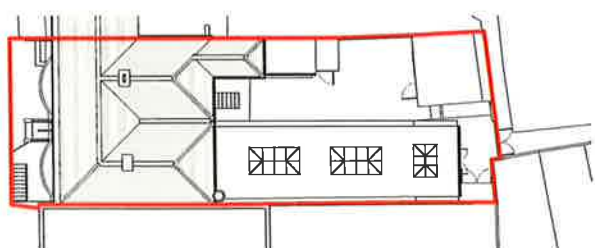

10. Site Plan - Existing
scale 1 : 200

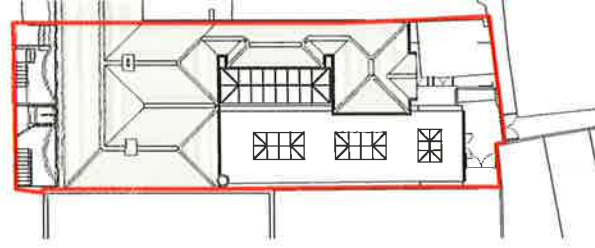

11. Site Plan - Proposed
scale 1 : 200

RevD1, Revised and issued for Planning application	0510.16	RJB	RDV
date	author	checked	approved

rba architects limited

07809 342 990
mail@rba-architects.co.uk
www.rba-architects.co.uk

project
**Renovation and extension
10 Bellevue Terrace
Southsea PO5 3AT**

drawings
**Floor plans
As Existing and as Proposed**

scale	date	author	checked
As indicated	06/09/16	RJB	RDV
1615	2.001		D1

Revisions Codes: P= Preliminary D= Design Stage T= Tender/Build up C= Construction Issue