

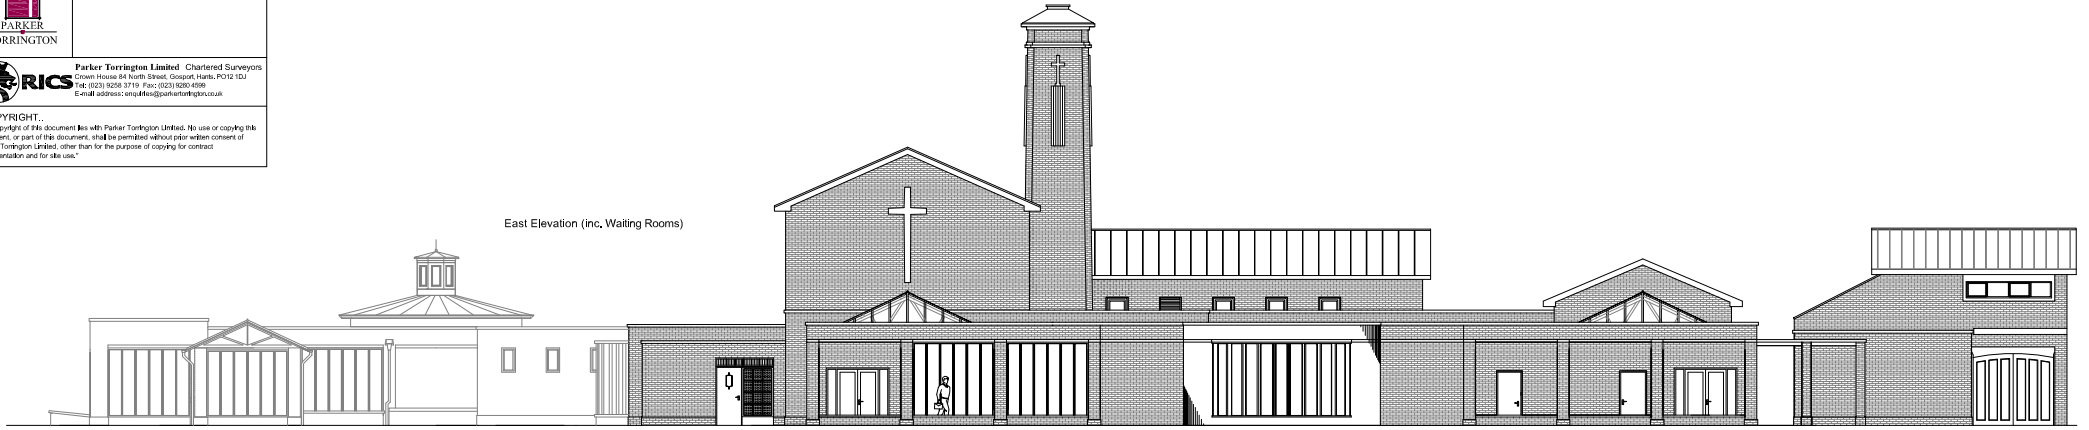


Rev/Revision detail:	Amended by:	Date:
DESIGN		
Dwg. No.: PD2705	PROJECT: PROPOSED BUILDING WORKS IN CONNECTION WITH THE MERCURY ABATEMENT SCHEME AT PORTCHESTER CREMATORIUM, FAREHAM	
DATE: June 2008		
SCALE: Not to Scale		
DRAWN BY: ST		
CHECKED:	CLIENT: Portchester Crematorium Joint Committee	
	TITLE: EXISTING ELEVATIONS	
	Parker Torrington Limited - Chartered Surveyors Crown House 84 North Street, Gosport, Hants, PO12 1DJ Tel: (023) 9258 3710 Fax: (023) 9200 4599 Email address: enquiry@parker-torrington.co.uk	
<small>"COPYRIGHT..." The copyright of this document lies with Parker Torrington Limited. No use or copying this document, or part of this document, shall be permitted without prior written consent of Parker Torrington Limited, other than for the purpose of copying for contract documentation and for site use."</small>		

East Elevation (inc. Waiting Rooms)



East Elevation

North Elevation Viewpoint
(See Plan 04)

