


# Appendix A

SCALE BAR

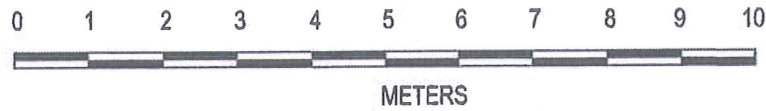

THE ENTIRE PREMISES MAY BE USED FOR  
THE SALE OF ALCOHOL AND THE PROVISION  
OF LATE NIGHT REFRESHMENT


COPYRIGHT ©

Details of this drawing are the copyright of MBH Partnership and must not be reproduced or copied without prior written consent. Do not scale from this drawing.  
Any errors or omissions are to be reported to the Architect Immediately.  
All proposed road and junction alterations subject to Highways engineers detailed design.  
Removal of any existing tree and landscaped areas subject negotiations with Local Authority Planning Dept. and other statutory controls.  
All drawings to be read in conjunction with structural engineers drawings and all related Architects and consultant drawings and other relevant information.

SALES BUILDING

NET SALES AREA= 2173.52 SQFT(202 SQMT)

KEY	
CCTV CAMERAS	
ALCOHOL LICENSED AREA	
FIRE EXITS	
FIRE FIGHTING EQUIPMENT	
AQUEOUS FILM FORMING FOAM 0 LITRE 27A-AFFF	
CO2	
FIRE BLANKET	
FIRE & SAND BUCKET	

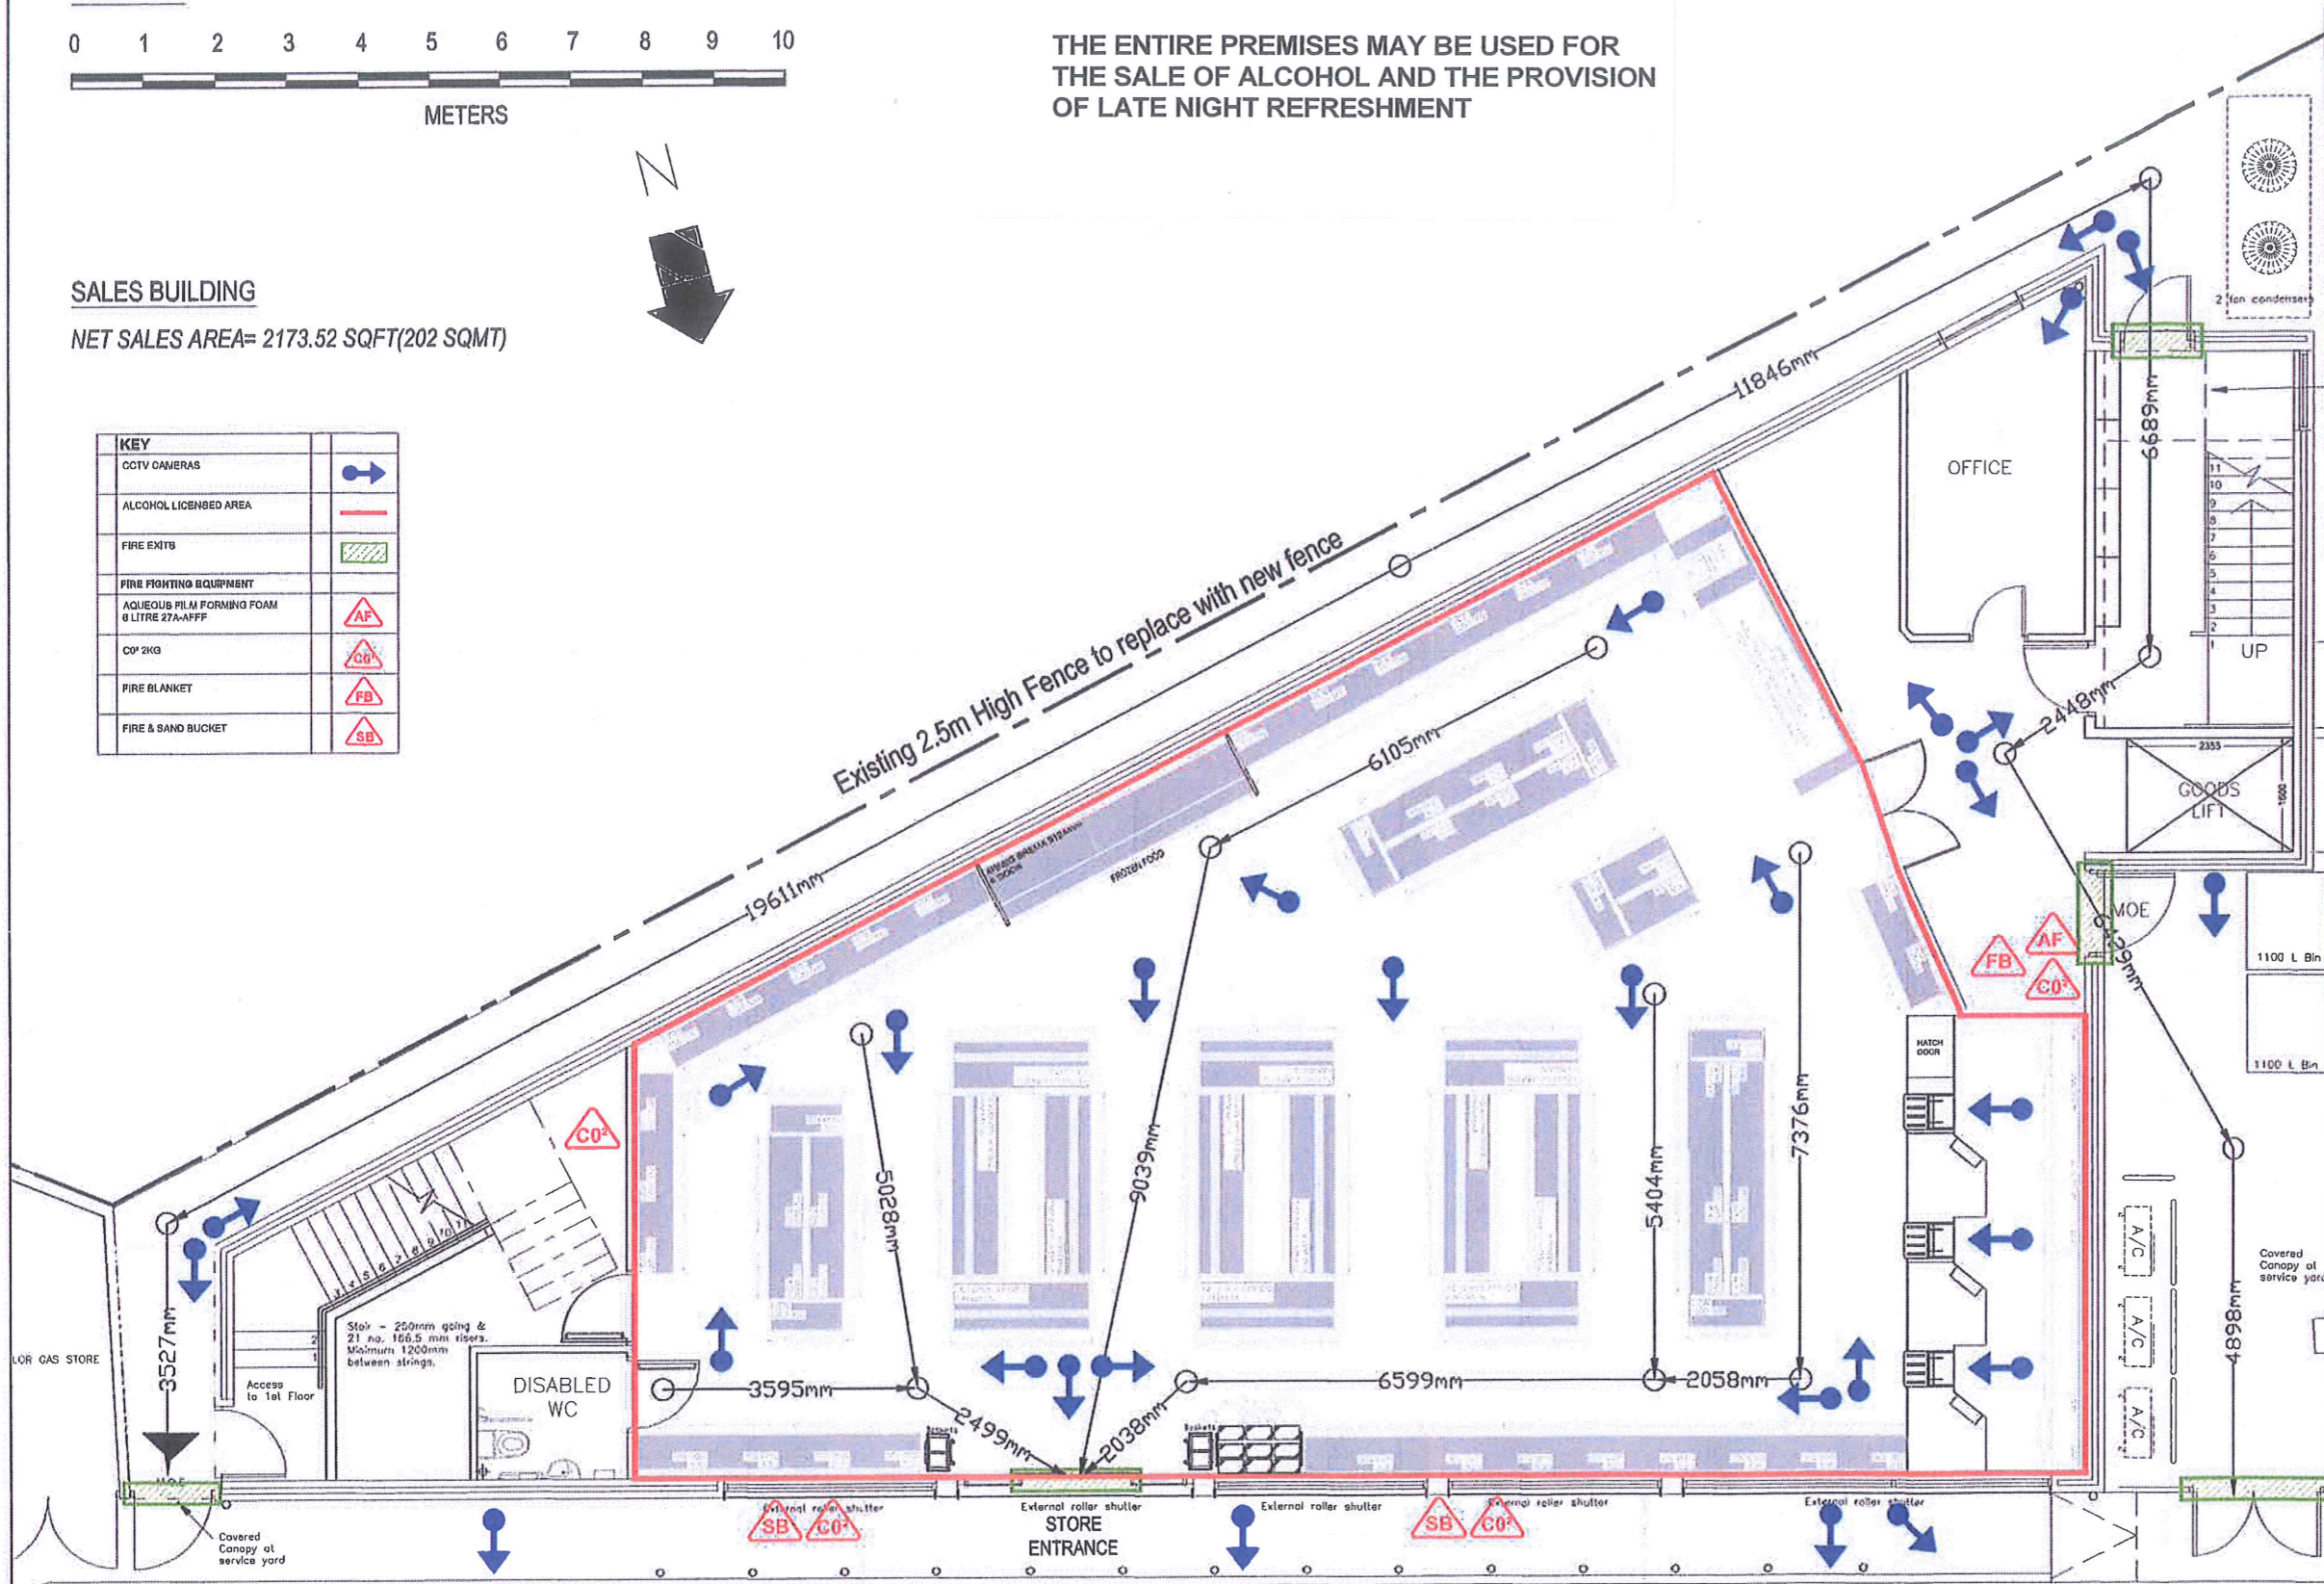

REV No.	DATE	DESCRIPTION	BY	CHKD BY

**mbh**  
PARTNERSHIP LLP  
ARCHITECTURE SURVEYING PROJECT MANAGEMENT

ROSEMOUNT HOUSE  
ROSEMOUNT AVENUE  
WEST BYFLEET  
SURREY  
KT14 6LB  
01832 252777  
01832 331645

PROJECT  
PORTSBRIDGE SERVICE STATION LTD  
PORTSMOUTH ROAD  
COSHAM  
PO6 2SJ

DRAWING TITLE  
PROPOSED LIQUOR LICENSE PLAN

DRAWN BY RM	CHECKED BY	DRAWING No. 6369-C-500	REV
SCALE 1:100@A3	DATE AUG 13		

GROUND FLOOR PLAN  
SCALE 1:50@A1 / 1:100@A3