


# Appendix 1

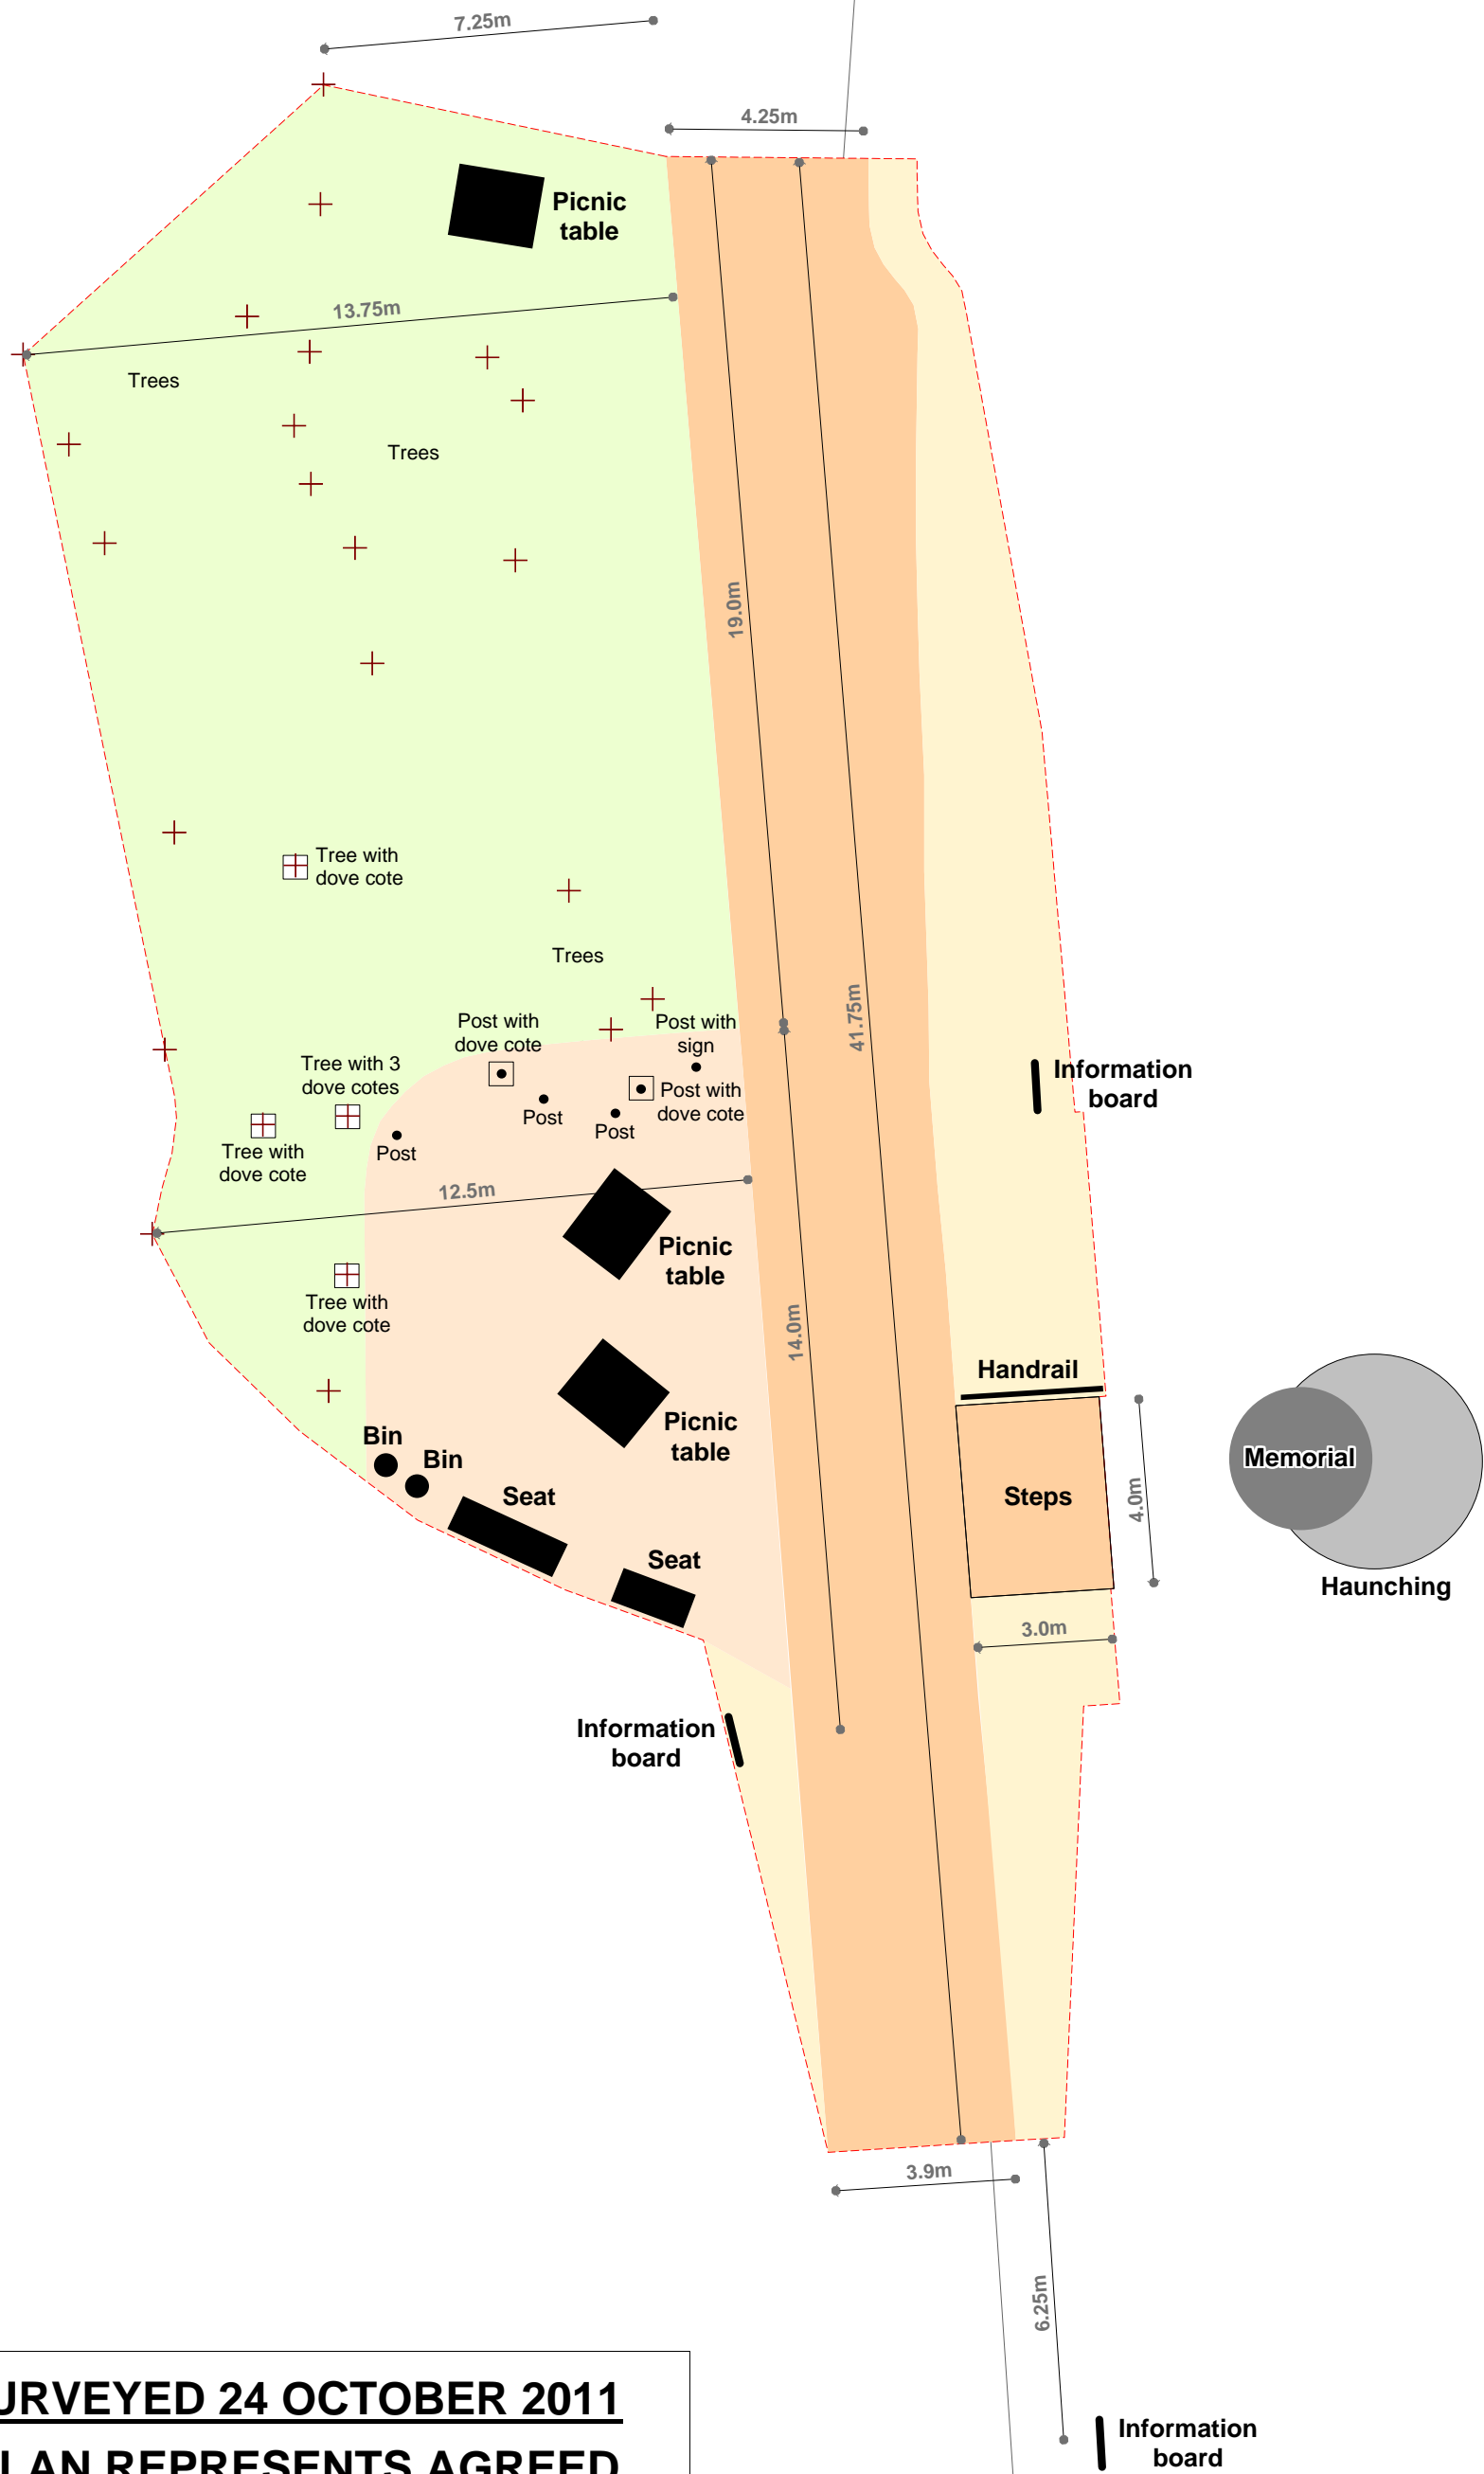

**SITE SURVEYED 24 OCTOBER 2011**  
**SITE PLAN REPRESENTS AGREED**  
**LIMIT OF MEMORIAL SITE + WORKS**

**MILTON COMMON MEMORIAL - SITE PLAN**

Parks and Recreation, Cultural Services, Portsmouth City Council, Civic Offices, Portsmouth. PO1 2AD. Tel: (023) 9283 4180 Email: parks@portsmouthcc.gov.uk

Based or reproduced from Ordnance Survey 1:1250 Base Map with the permission of HMSO © Crown copyright reserved. Unauthorised reproduction infringes Crown copyright and may lead to prosecution or civil proceedings. Licence No. 100019671



Scale : **1 : 150 @ A3**


Created : **26 October 2011**

Dwg. No. : **MCM-02**

Revised :



[www.portsmouth.gov.uk](http://www.portsmouth.gov.uk)

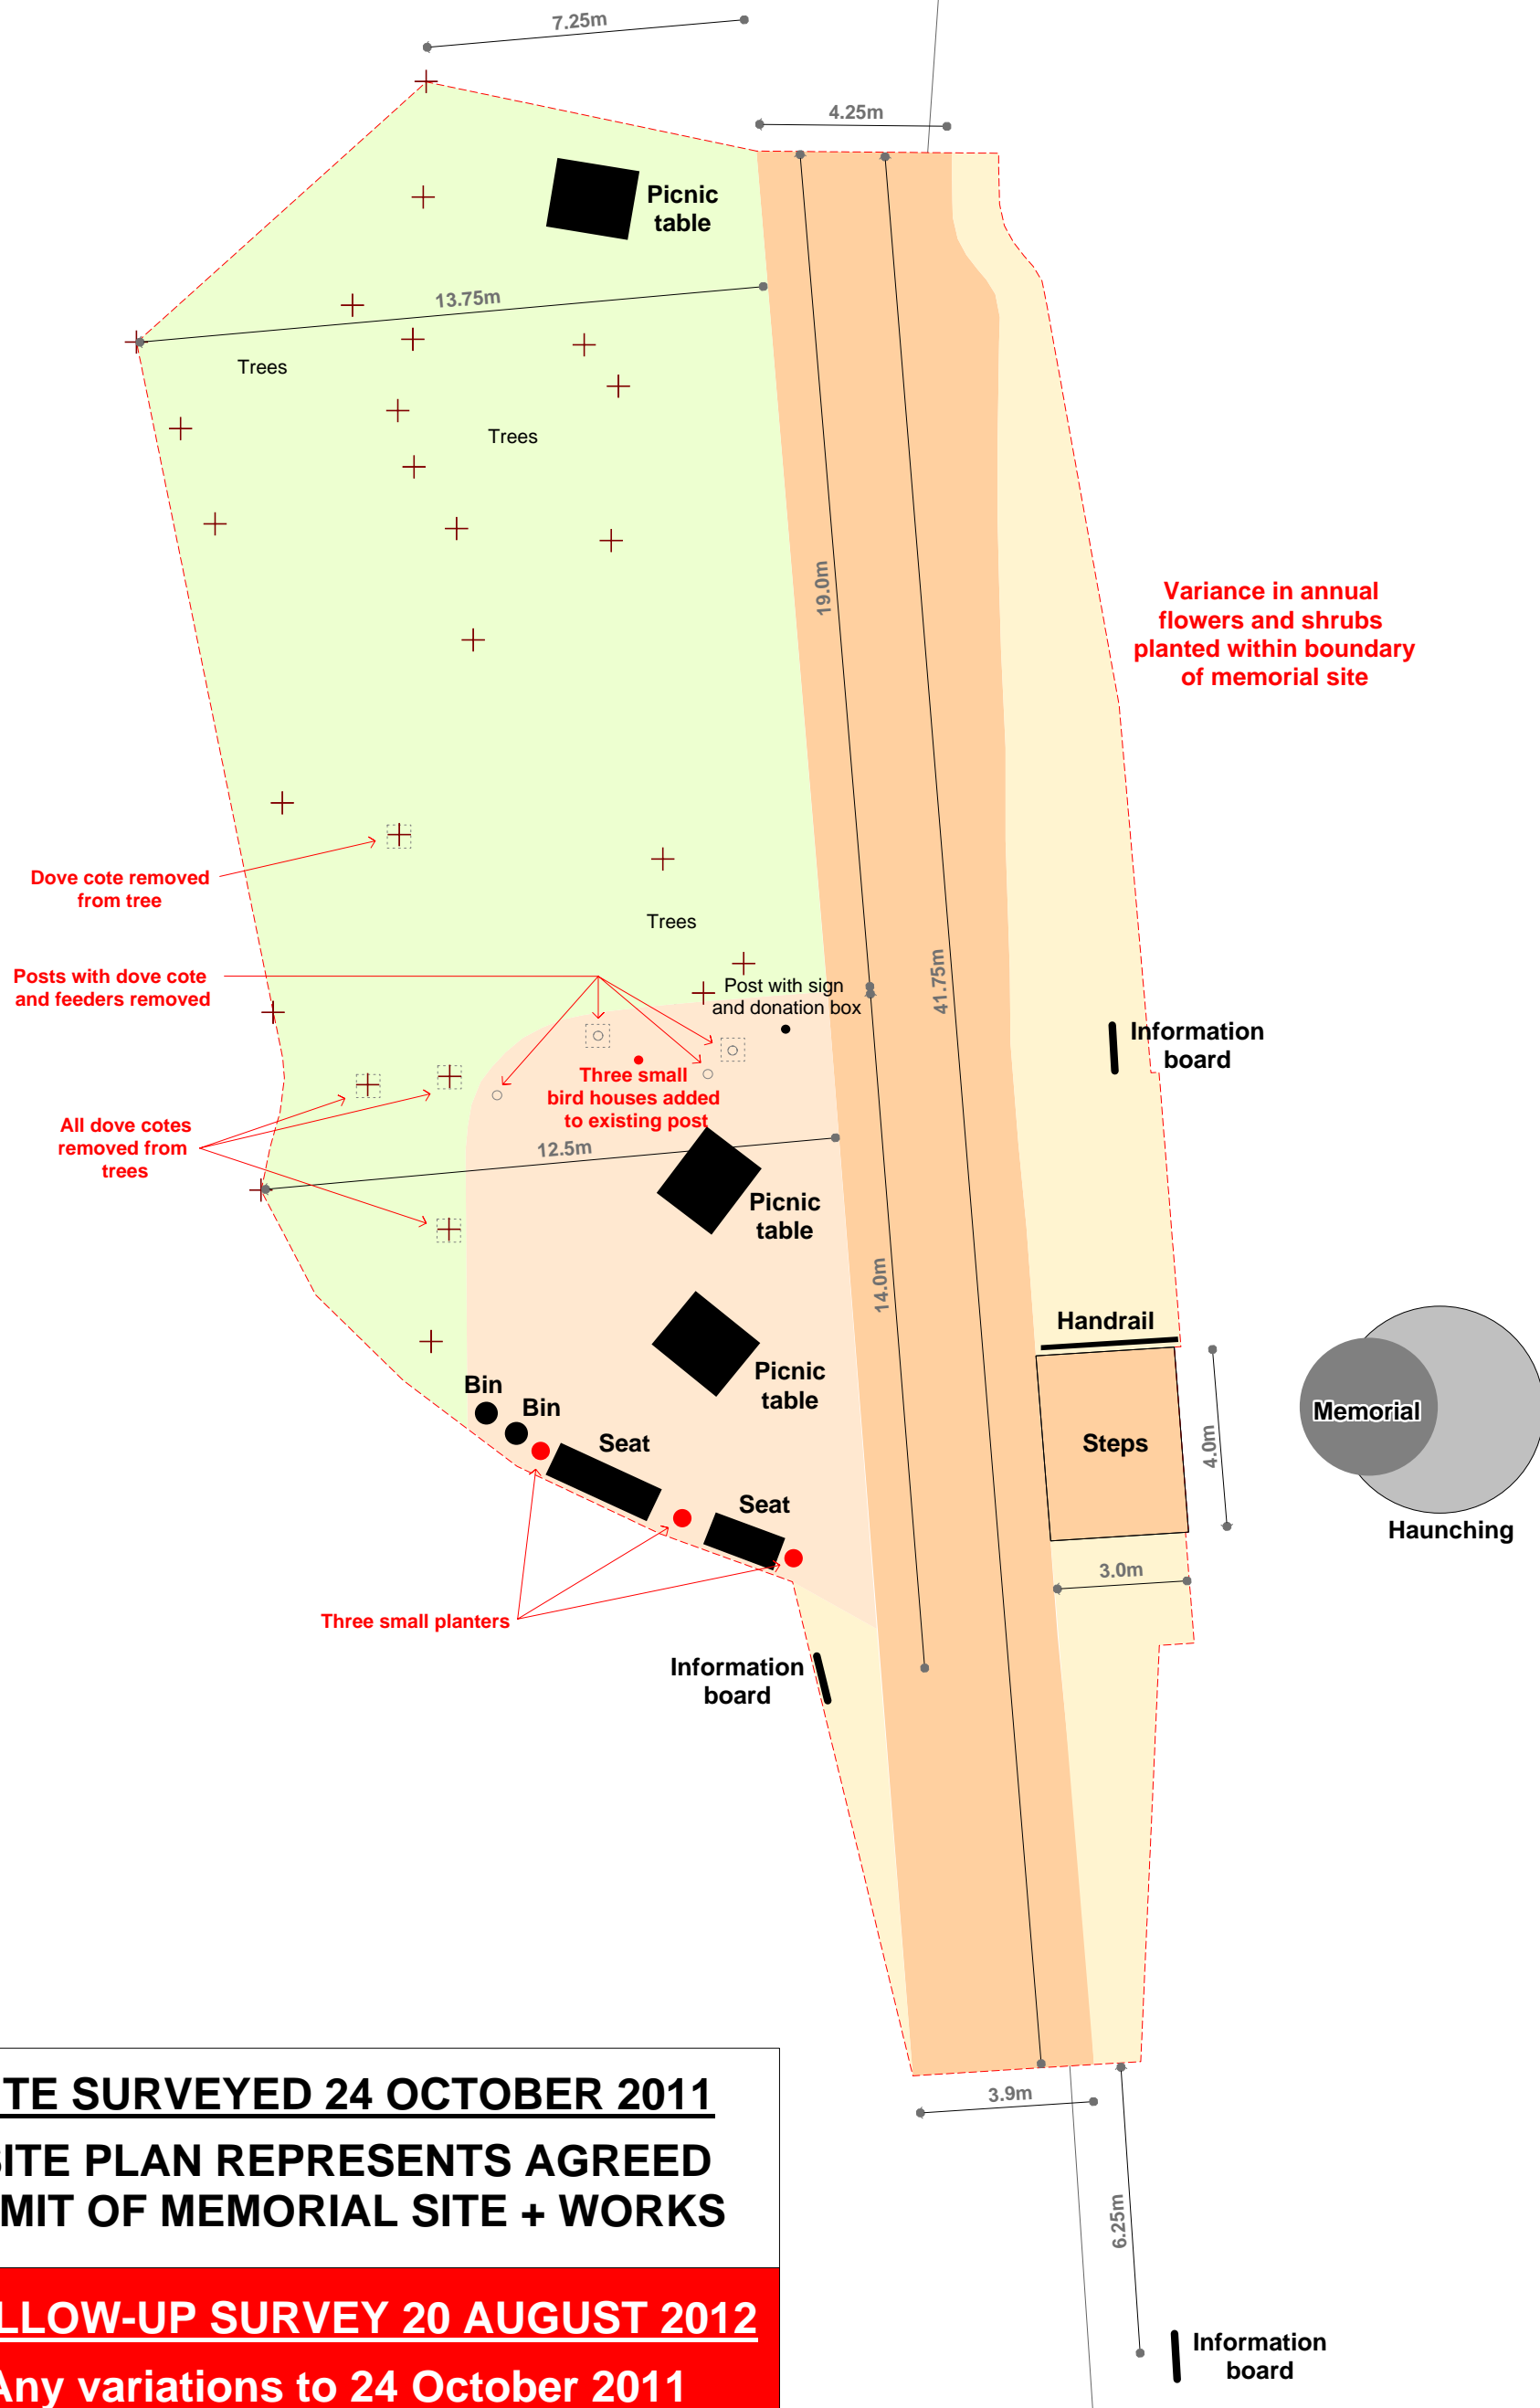

**SITE SURVEYED 24 OCTOBER 2011**  
**SITE PLAN REPRESENTS AGREED**  
**LIMIT OF MEMORIAL SITE + WORKS**

**FOLLOW-UP SURVEY 20 AUGUST 2012**  
**Any variations to 24 October 2011**  
**survey annotated in red**

**MILTON COMMON MEMORIAL - SITE PLAN**

Parks and Recreation, Cultural Services, Portsmouth City Council, Civic Offices, Portsmouth. PO1 2AD. Tel: (023) 9283 4180 Email: parks@portsmouthcc.gov.uk

Based or reproduced from Ordnance Survey 1:1250 Base Map with the permission of HMSO © Crown copyright reserved. Unauthorised reproduction infringes Crown copyright and may lead to prosecution or civil proceedings. Licence No. 100019671



Scale : **1 : 150 @ A3**

Created : **24 August 2012**

Dwg. No. : **MCM-03**

Revised :



[www.portsmouth.gov.uk](http://www.portsmouth.gov.uk)




February 2010 - Photographic record of works



October 2011 - Photographic record of works (selected)



August 2012 - Photographic record of works (selected)

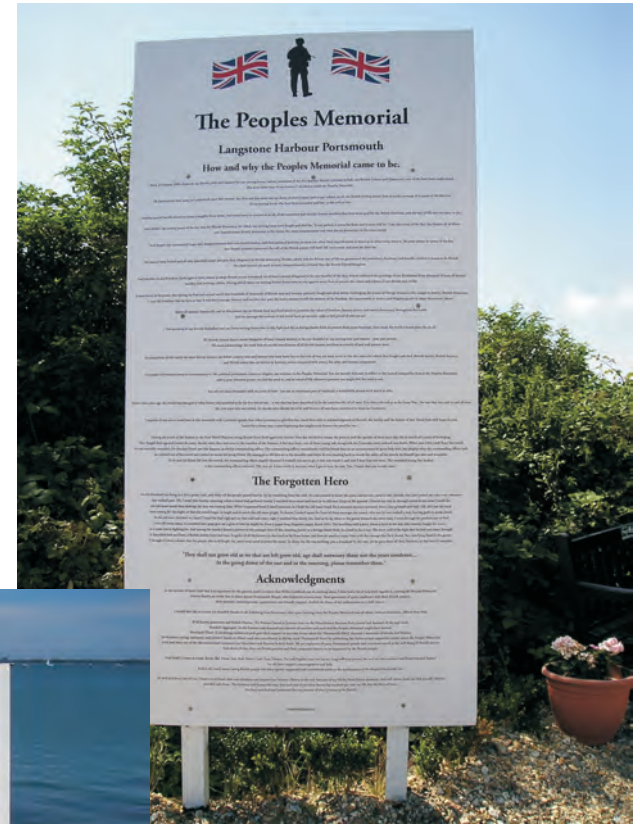

August 2012 - Record of site signage