



Appendix B

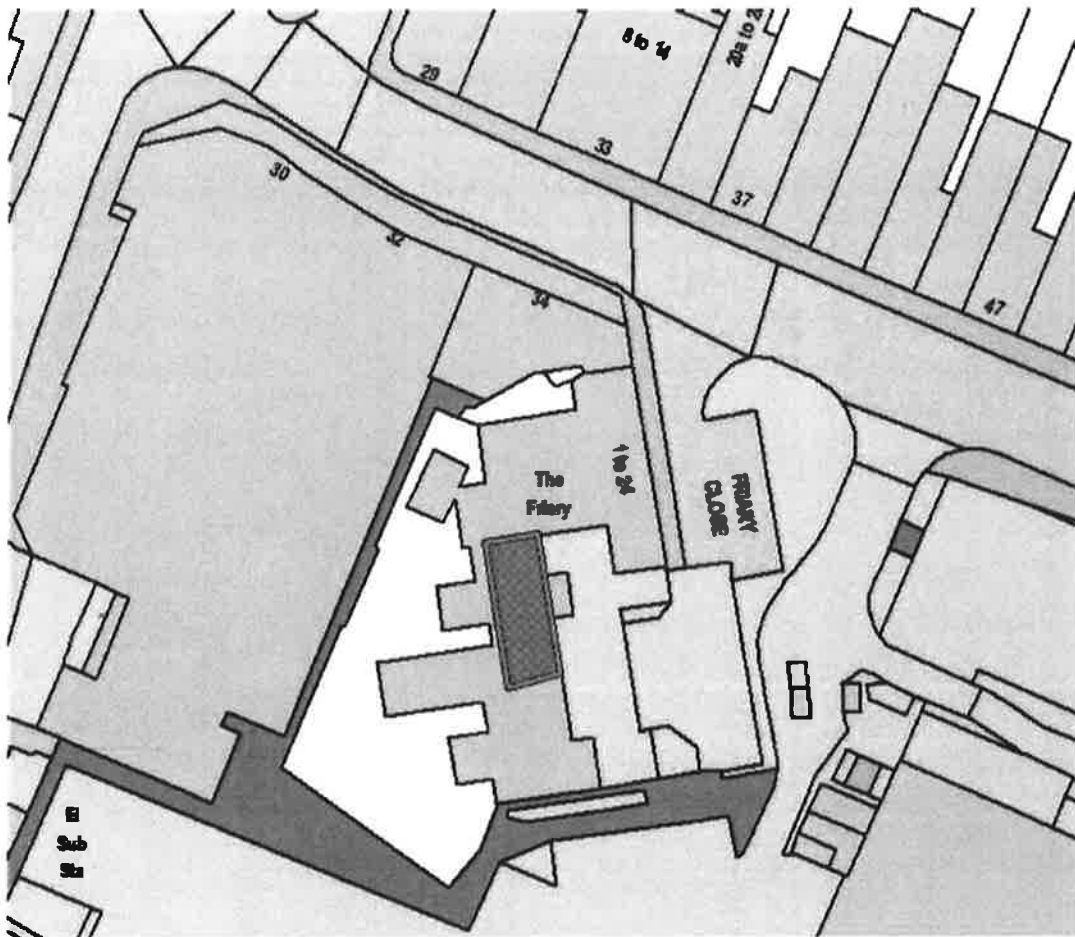

REPRODUCED FROM THE ORDNANCE SURVEY MAPPING WITH PERMISSION OF THE CONTROLLER OF HER MAJESTY'S STATIONERY OFFICE © CROWN COPYRIGHT. UNAUTHORISED REPRODUCTION INFRINGES CROWN COPYRIGHT AND MAY LEAD TO PROSECUTION OR CIVIL PROCEEDINGS. LICENCE AGREEMENT NUMBER LA100019671- PORTSMOUTH CITY COUNCIL

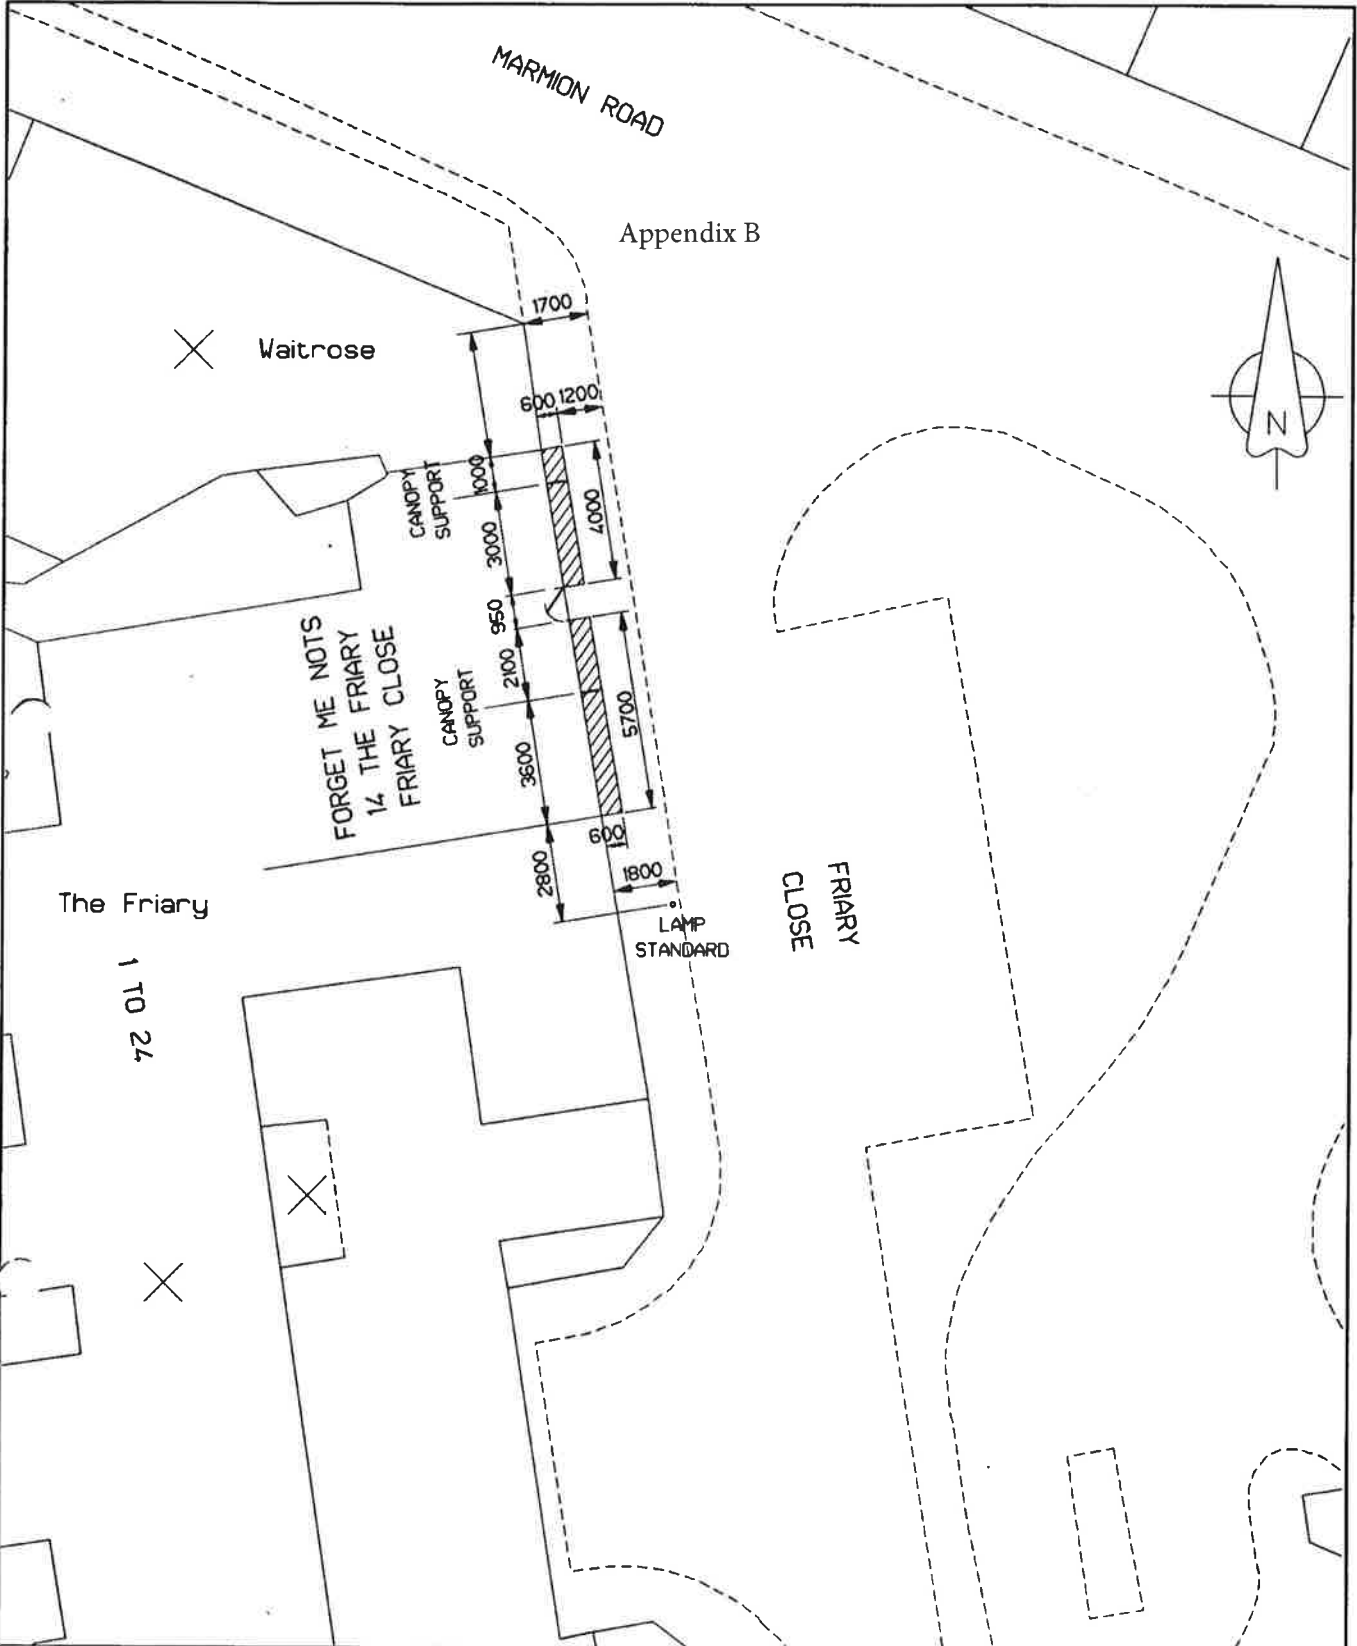

Based on reproduced from Ordnance Survey 1:1250 Base Maps with the permission of HMSO © Crown copyright reserved. Unauthorized reproduction infringes Crown copyright and may lead to prosecution or civil proceedings. Licence No LA 078999.

Project
**FORGET ME NOTS
 14 THE FRIARY
 FRIARY CLOSE
 SOUTHSEA**

**ENGINEERING AND
 DESIGN SERVICE**
 PR KING CENG NICE MIHT
 CITY ENGINEER

Portsmouth
 CITY COUNCIL

Drawing Title
**AMENITIES LICENCE
 PROPOSAL**

DEPARTMENTAL SECTION -
 Tel No Fax No
 Design/Survey by Drawn by Checked by
 EC 19.10.98 GB 19.10.98

Drawing No
CCS/3155/10

SURVEY	DESIGN	WORKING DRAWING
FEASIBILITY	TENDER	AS-BUILT

Rev	Revision Details	Date	Assesed by	Approved by

Date **OCT 98** Scale **1:100**

Appendix B
Marilyn's Floral
Boutique



Appendix B
Marilyn's Floral
Boutique



Appendix B
Marilyn's Floral Boutique



Appendix B Marilyn's

