


ts.co.uk  
THERAPY  
ridge  
THERAPIST  
ACTIONER  
SMOKING  
BUSY  
LOSS  
EAS  
SPACE  
CE ABOVE  
42 1077  
751 527



Appendix B Ron White Marmion Road

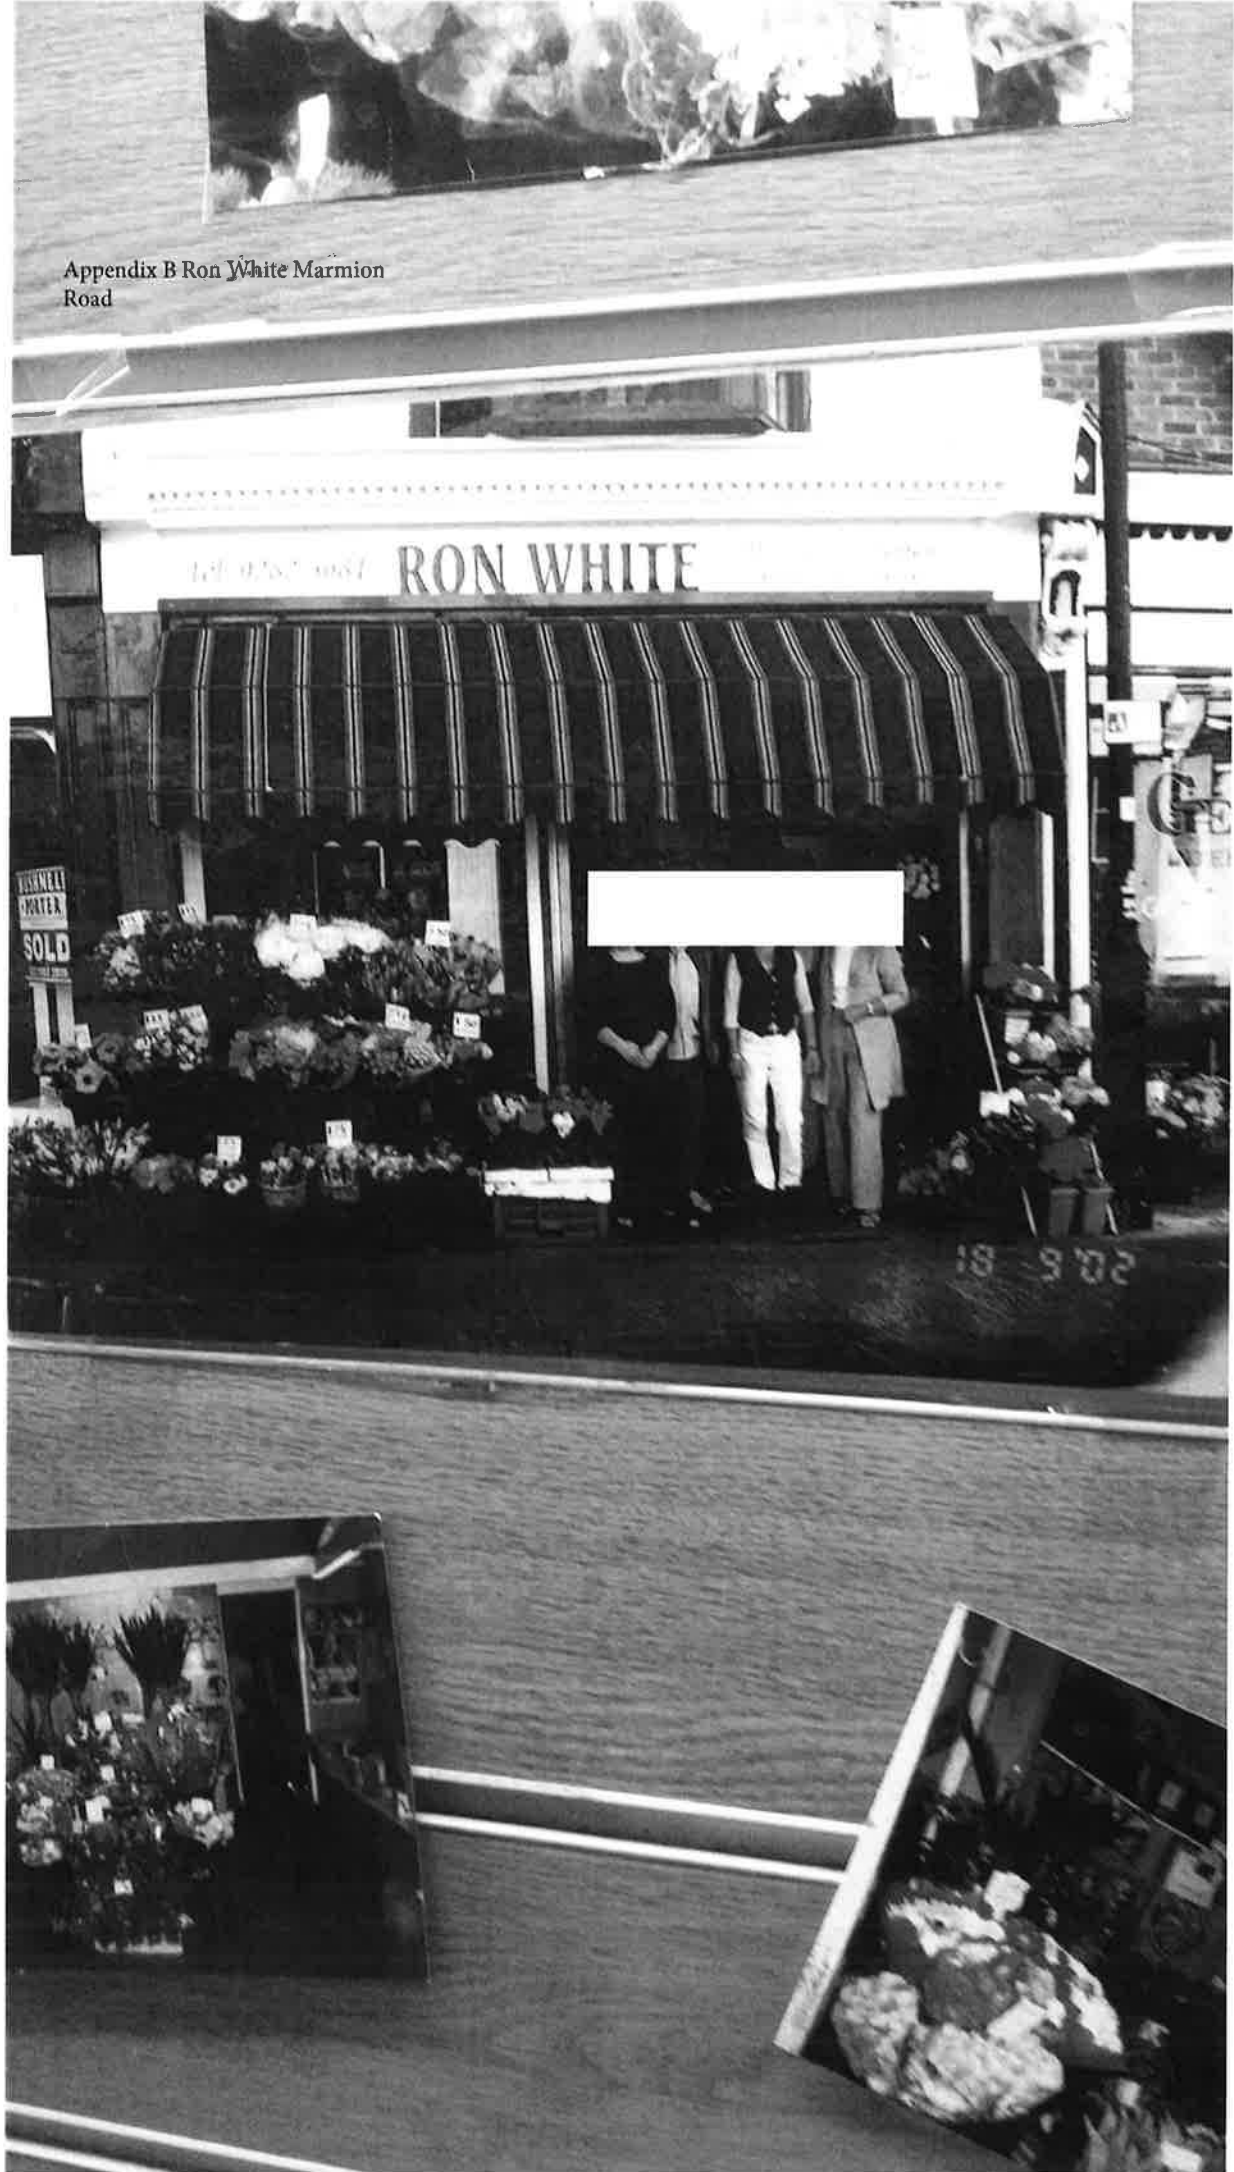

Appendix B  
Ron White Marmion Road



Appendix B  
Ron White Marmion Road








Appendix B Ron White  
Marmion Road




Appendix B

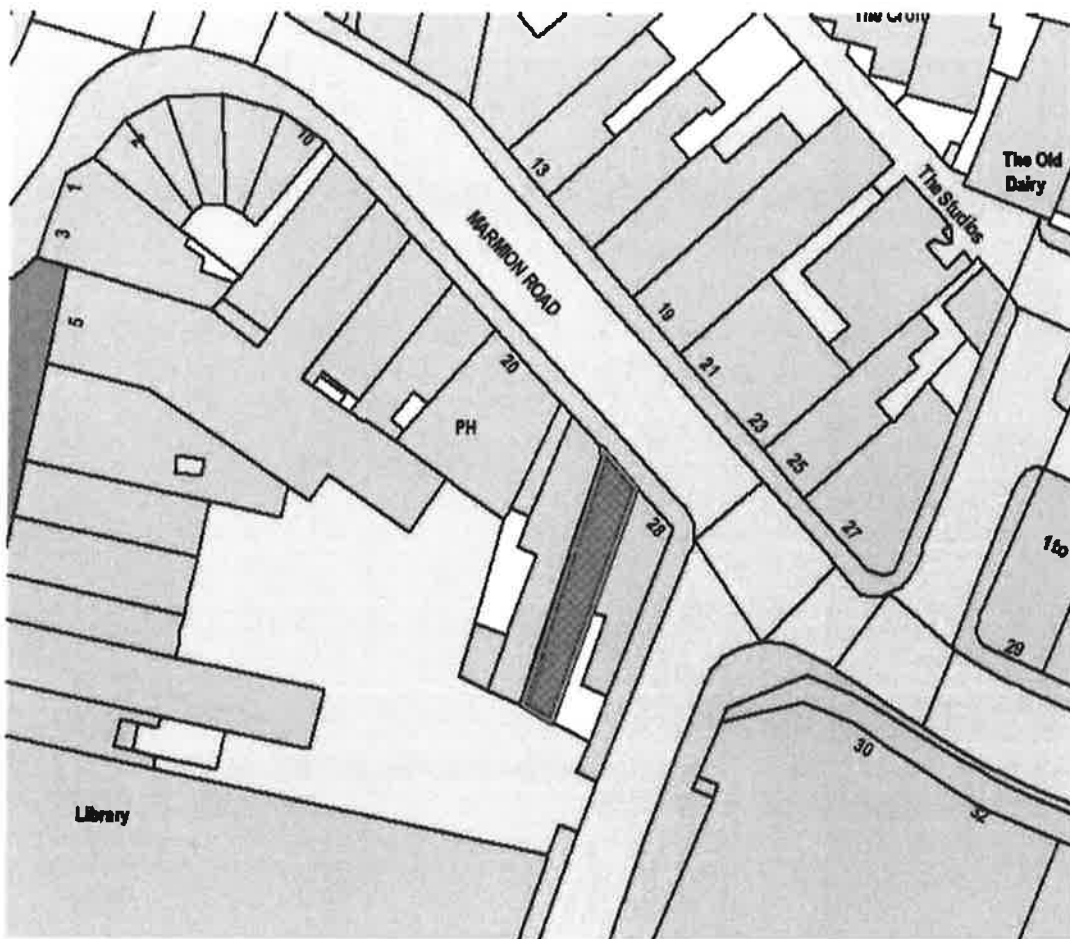

REPRODUCED FROM THE ORDNANCE SURVEY MAPPING WITH PERMISSION OF THE CONTROLLER OF HER MAJESTY'S STATIONERY OFFICE © CROWN COPYRIGHT. UNAUTHORISED REPRODUCTION INFRINGES CROWN COPYRIGHT AND MAY LEAD TO PROSECUTION OR CIVIL PROCEEDINGS. LICENCE AGREEMENT NUMBER LA100019671- PORTSMOUTH CITY COUNCIL



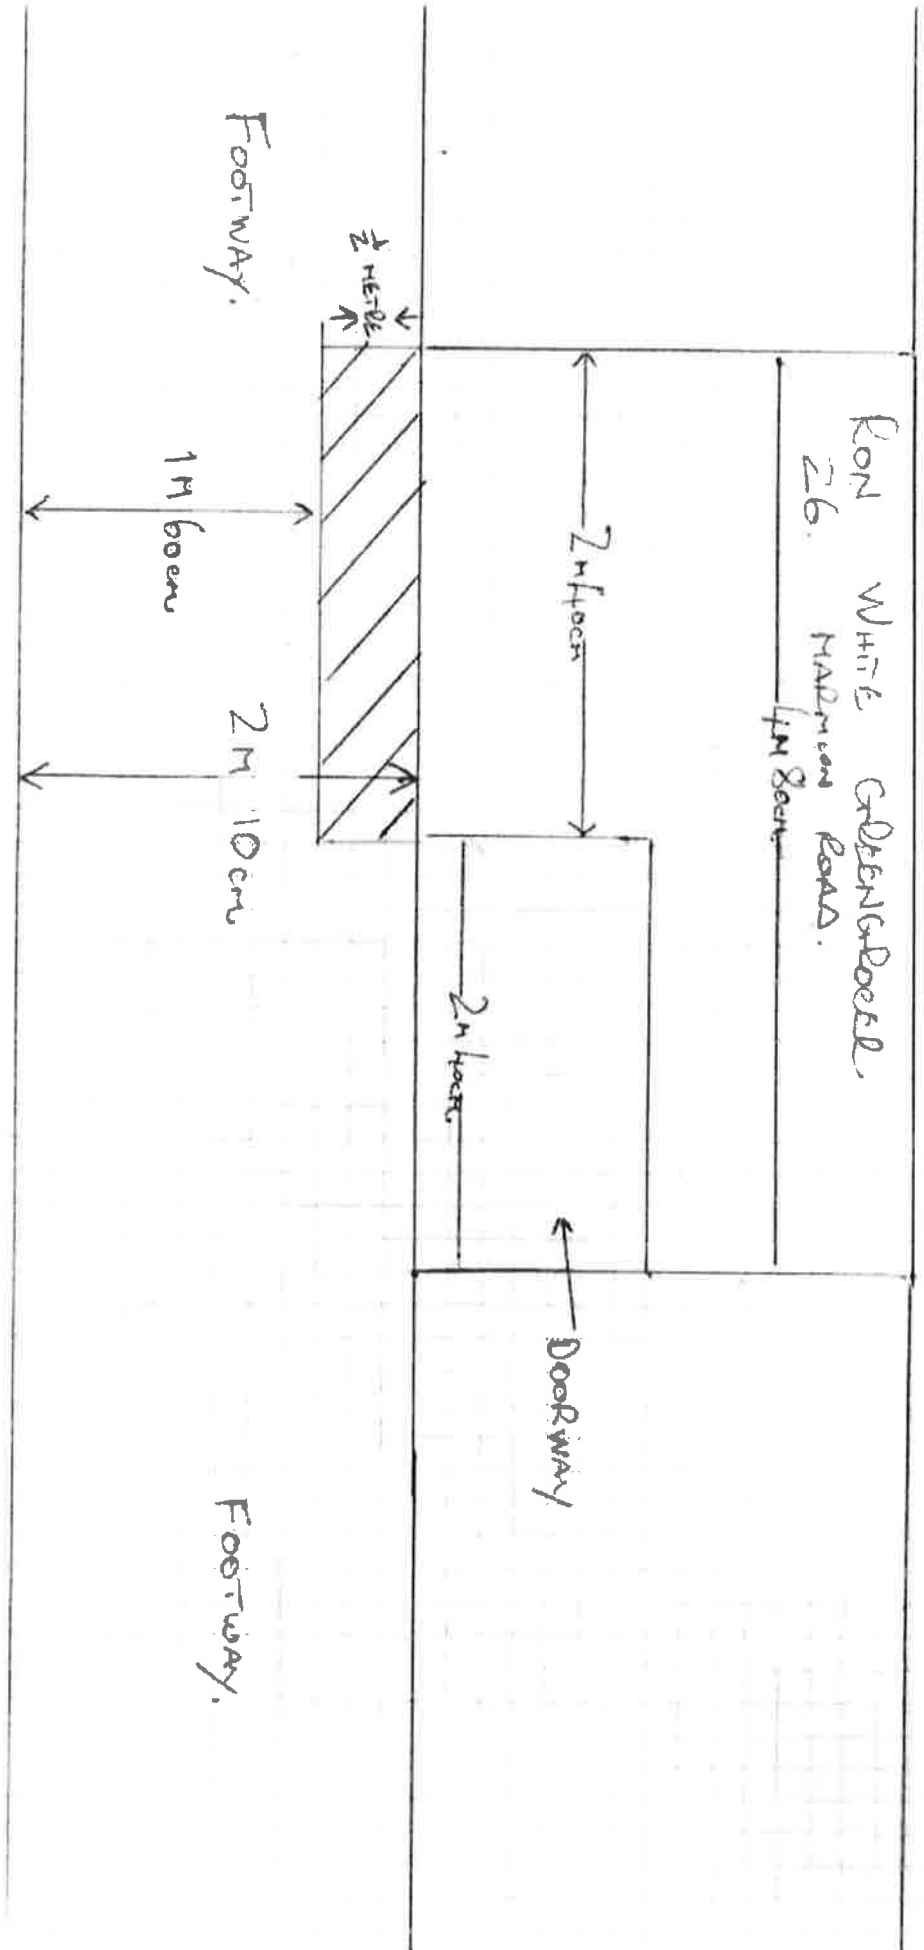

MARSHION ROAD.

SKETCH PLAN  
NOT TO SCALE  
A. P. R. 30/6/98.  
N ↓