


GROUND FLOOR LAYOUT PLAN FOR KENS FRIED CHICKEN. 35 GUILDHALL WALK. PORTSMOUTH.

KEY:-

- 1) STAFF TOILET + LOBBY
- 2) WASHING UP SINK
- 3) STORAGE AREA
- 4) PREP TABLES
- 5) FREEZER ROOM
- 6) COLD ROOM
- 7) PIZZA OVEN
- 8) CHIP FRYERS
- 9) CHIP DUMP
- 10) HOT CHICKEN SERVERY
- 11) KEBAB MACHINES
- 12) HOT PLATE (GRIDDLE)
- 13) HENNY PENNY FRYERS
- 14) MICROWAVE OVEN
- 15) COUNTER / SERVEOVER.
- 16) CUSTOMER SEATING
- 17) FIRE BLANKETS
- 18) CARBON MONOXIDE FIRE EXTINGUISHER X2.

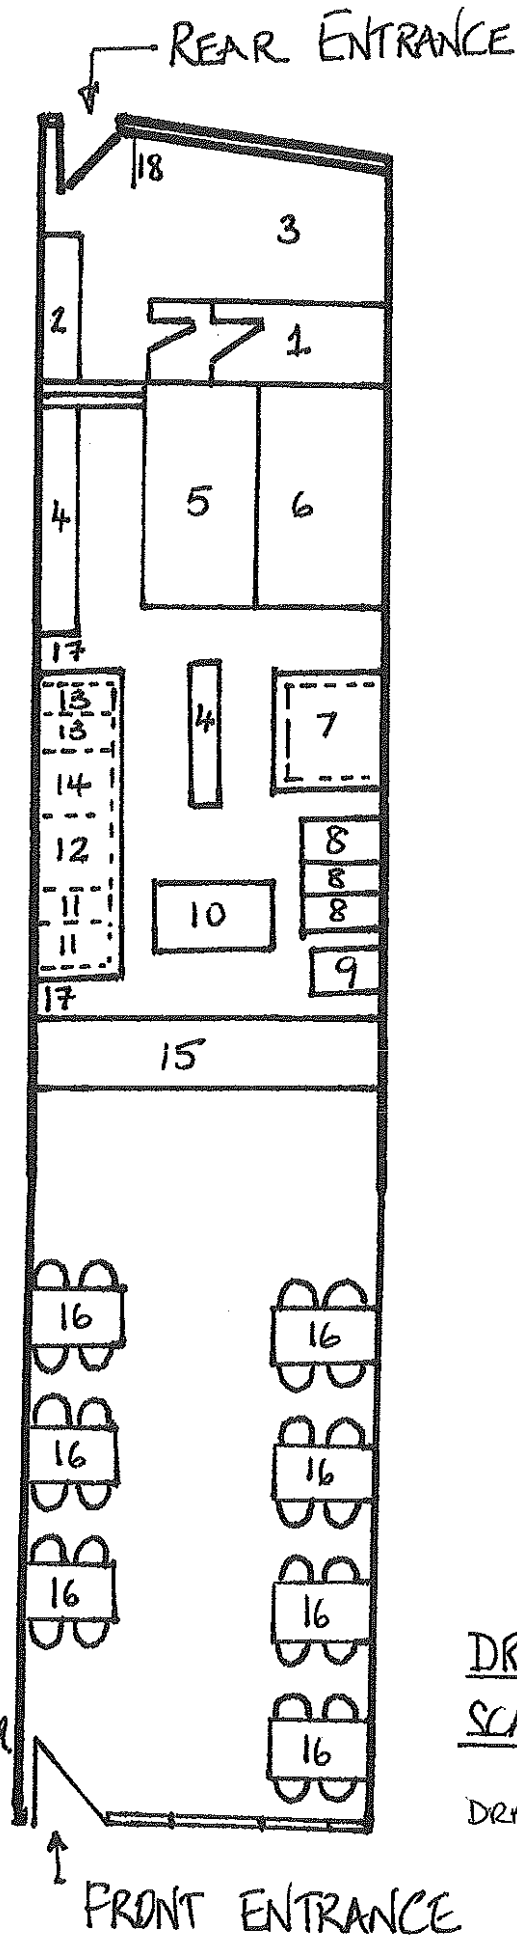

DRAWING  
SCALE 1:100

DRAWING REF: KKI