


**OUTLINE OF POTENTIAL
PCC PARKS + CONTRACTOR DEPOT**
1,790m sq. overall footprint to
accommodate offices, internal / external
storage, workshop + works vehicles

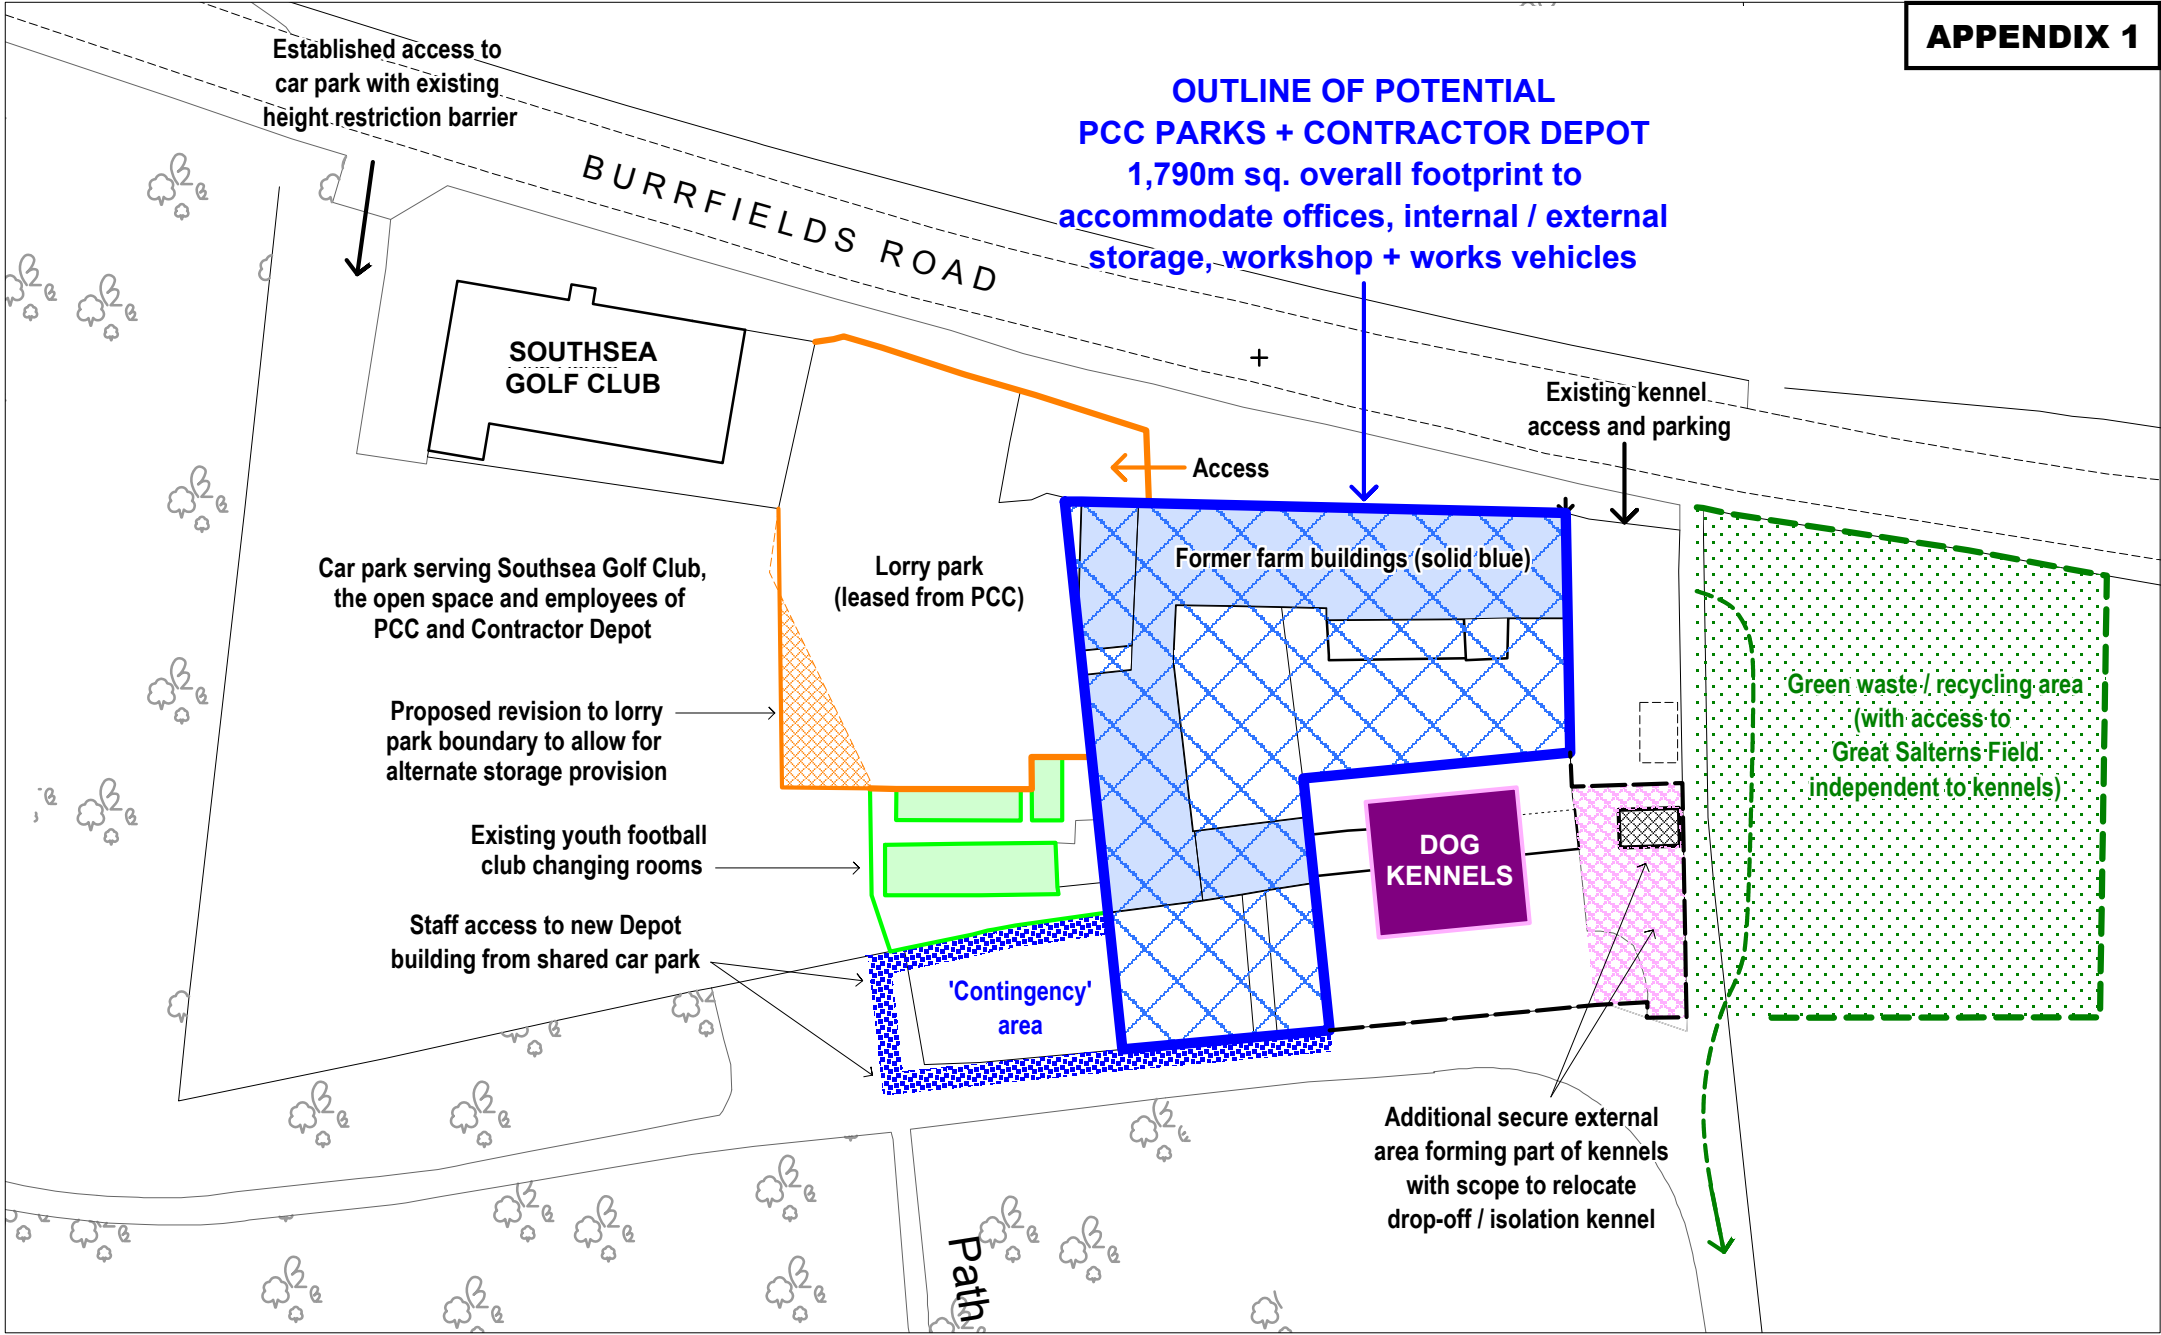

BURRFIELDS ROAD - Potential Development - Site Layout Plan

Parks Service, Transport and Environment, Portsmouth City Council, Civic Offices, Portsmouth. PO1 2NE. T: (023) 9283 4180 E: parks@portsmouthcc.gov.uk

© Crown copyright and database right. Ordnance Survey Licence No. 100019671.



Scale : **Not to scale**

Created : **8 September 2014**

Dwg. No. : **BRD-FS-16**

Revised :



www.portsmouth.gov.uk