
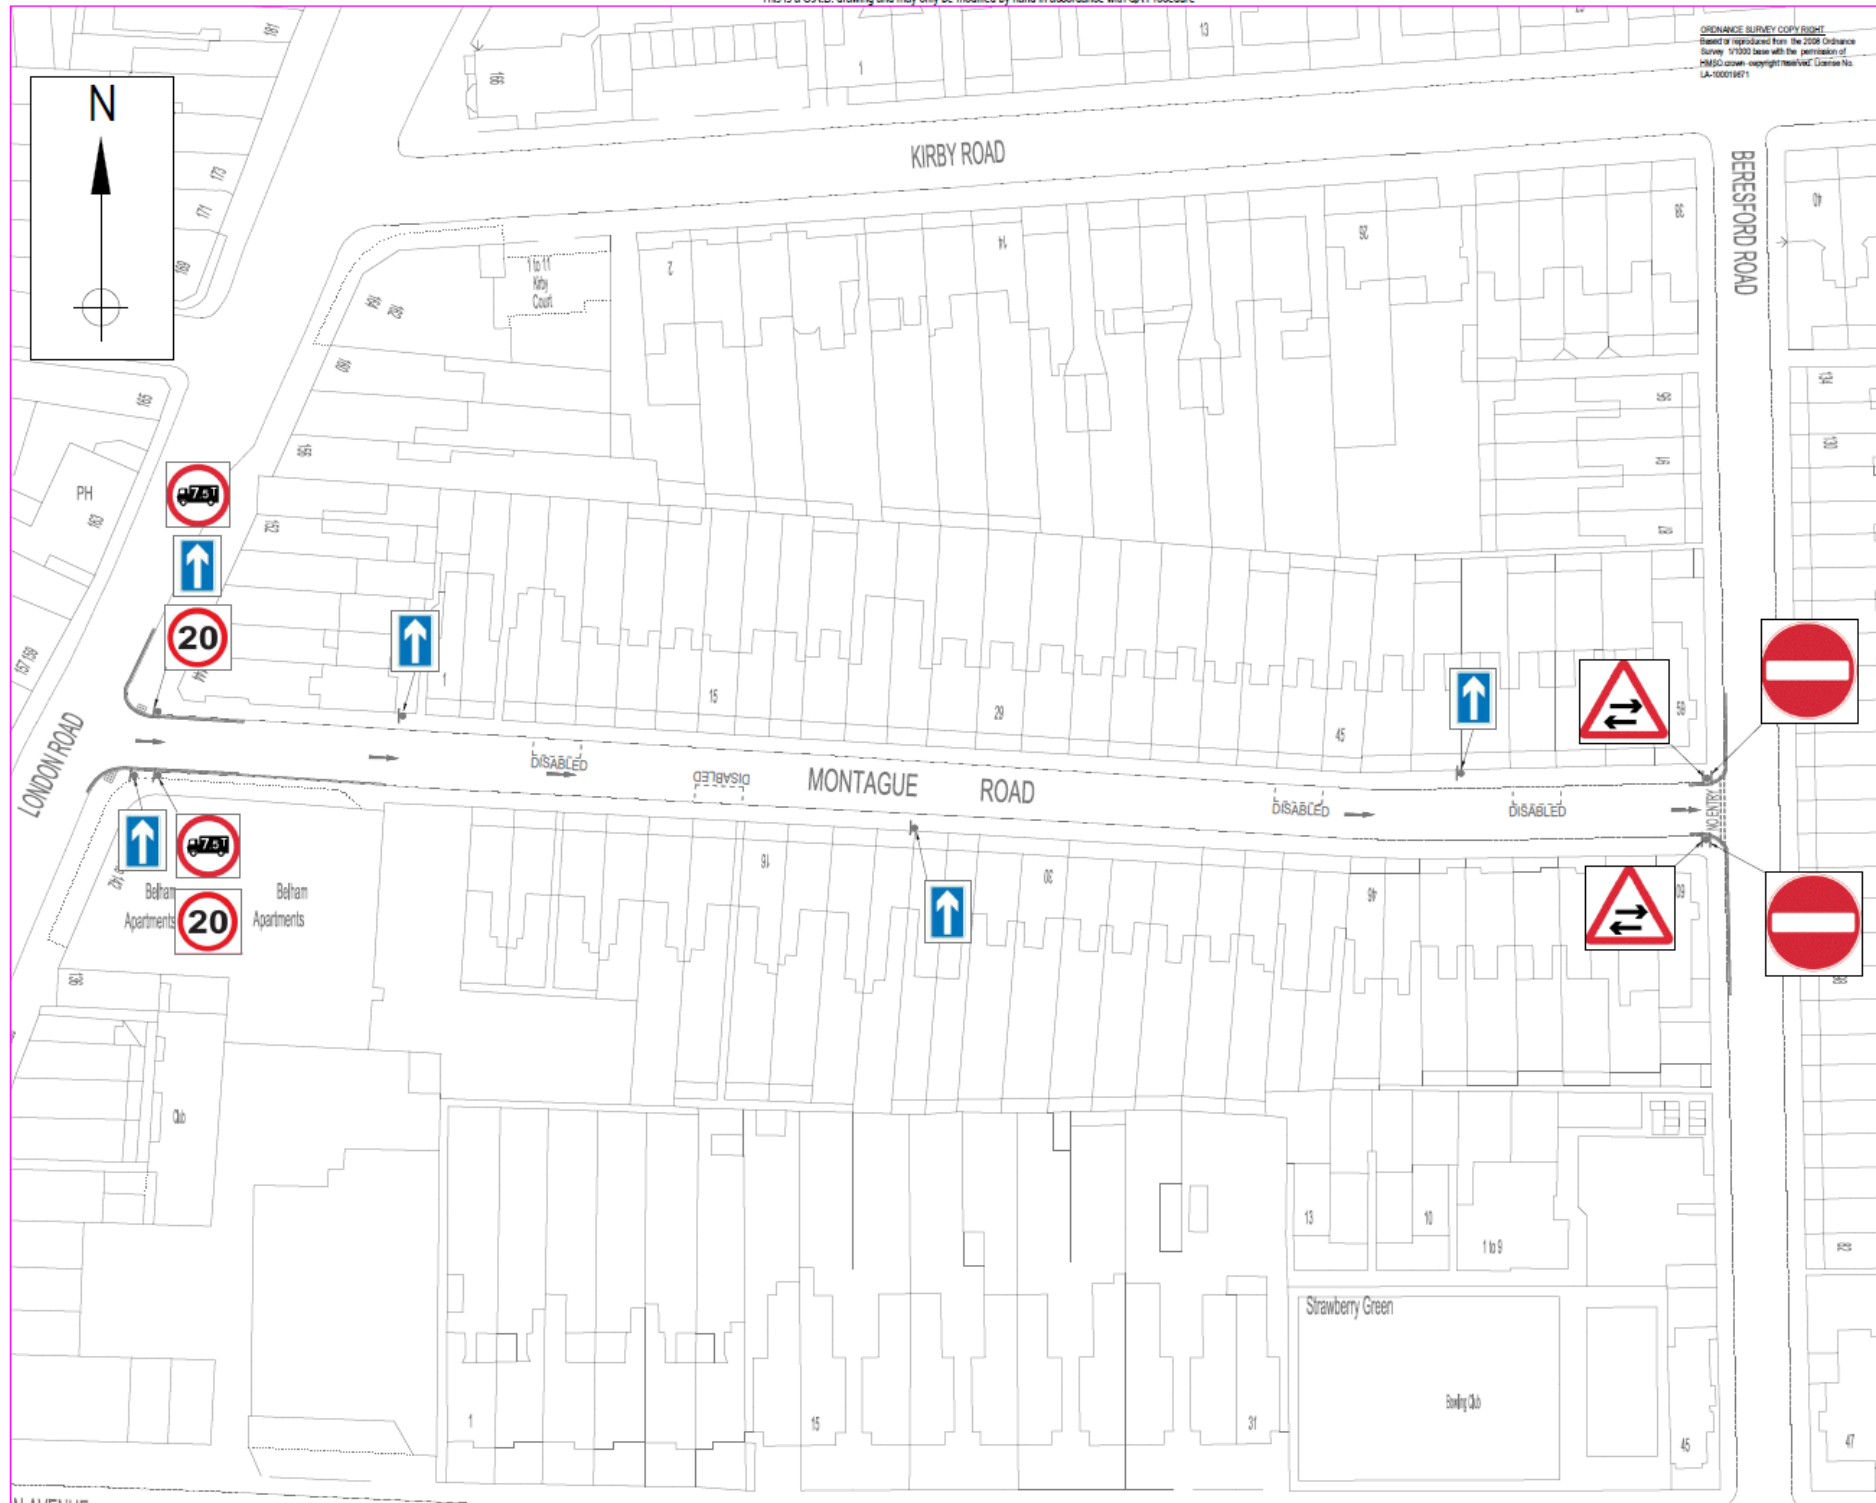


ORDNANCE SURVEY COPY RIGHT
Based or reproduced from the 2008 Ordnance Survey 1:7500 base with the permission of HES/OS cover - copyright reserved. Licence No. LA-100019871

NOTE: All dimensions to be checked on site prior to commencement of any work.
DO NOT SCALE FROM THIS DRAWING!!
Notify C.A. of any discrepancies before ordering materials.

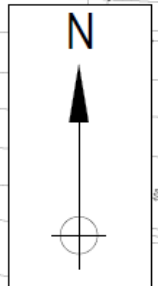

Rev	Date	Revised/Issued	Approved
Project			
MONTAGUE ROAD - ONE WAY SYSTEM			
Drawing No.			
EXISTING LAYOUT			
Date: 22 Oct 2014			
By: N. T. S.			
 PORTSMOUTH CITY COUNCIL TRANSPORT AND ENVIRONMENT SERVICE			
HEAD OF TRANSPORT AND ENVIRONMENT BRUNNARDIA ST/12 HBA HPT		TEL: 023 9284 4885 FAX: 023 9284 4889	
Programme	TAS	Drawn by	TAS
Project No.	MONTAGUE 01		
Superv			