


NOTES:

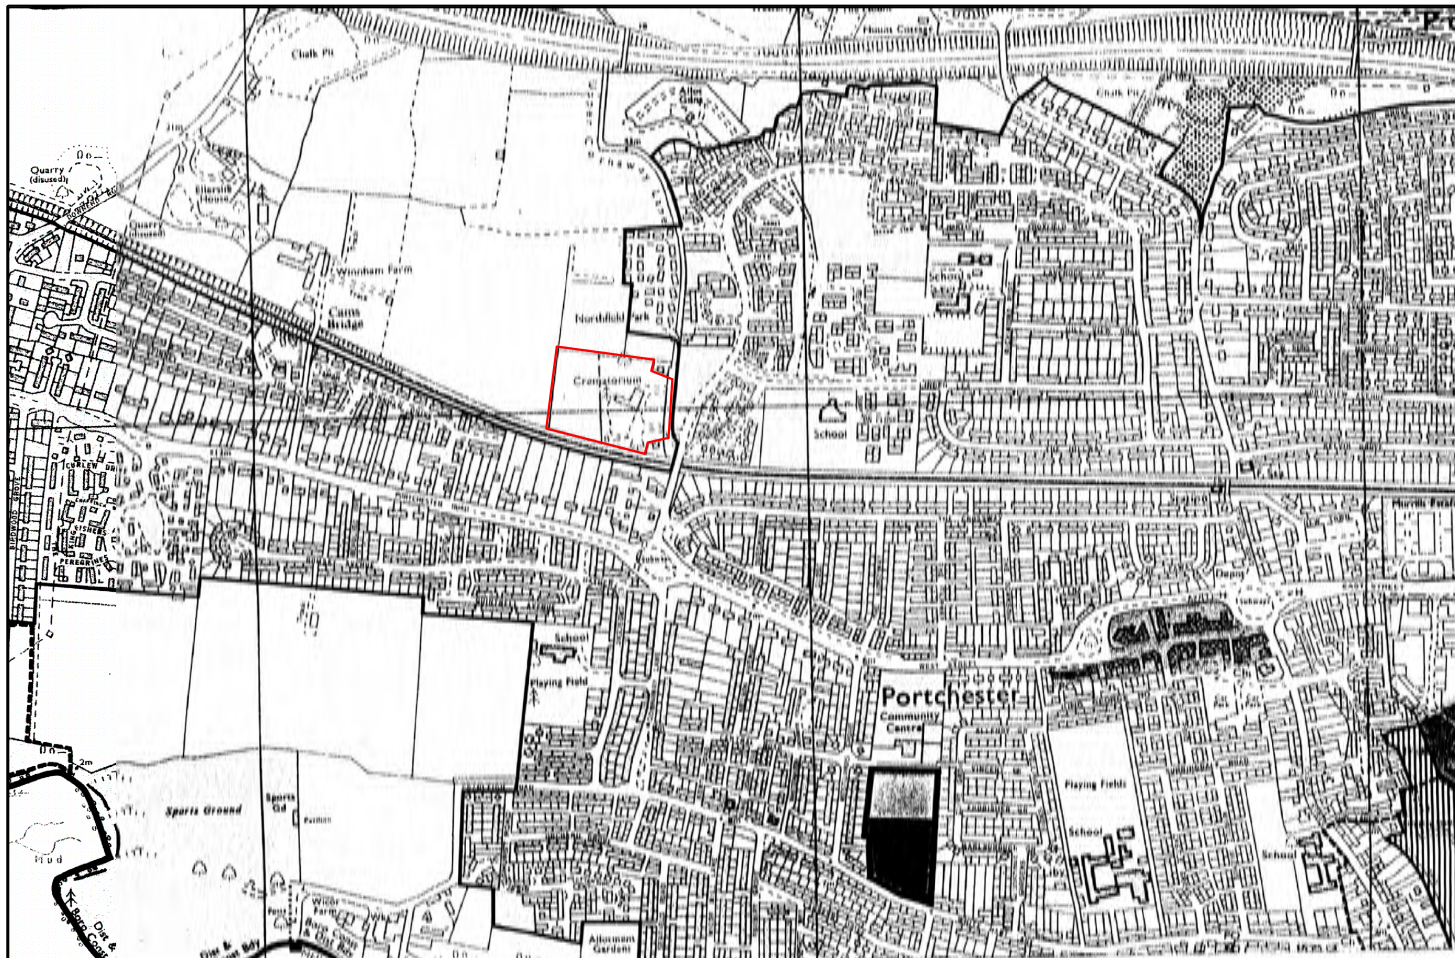

Rev	Revision desc.	Amended by	Date

### DESIGN

Dwg. No.: PO2701	<b>PROJECT: PROPOSED BUILDING WORKS IN CONNECTION WITH THE MERCURY ABATEMENT SCHEME AT PORTCHESTER CREMATORIUM, FAREHAM</b>
DATE: June 2008	
SCALE: Not to Scale	
DRAWN BY: SJ	
CHECKED:	CLIENT: Portchester Crematorium Joint Committee



TITLE: LOCATION PLAN

**Parker Torrington Limited** Chartered Surveyors  
 Crown House 64 North Street, Gosport, Hants, PO12 1DU  
 Tel: 02352 10250 or 0148 842000/10264399  
 E-mail: address.enquiries@parker-torrington.co.uk

**"COPYRIGHT.."**  
 The copyright of this document lies with Parker Torrington Limited. No use or copying of this document, or part of this document, shall be permitted without the written consent of Parker Torrington Limited, other than for the purpose of copying for contract documentation and for site use."

"Base upon the Ordnance Survey maps with the kind permission of the Controller of Her Majesty's Stationary Office (c) Crown Copyright"  
 Licence No.: ES 100010706