



Ground Floor Level

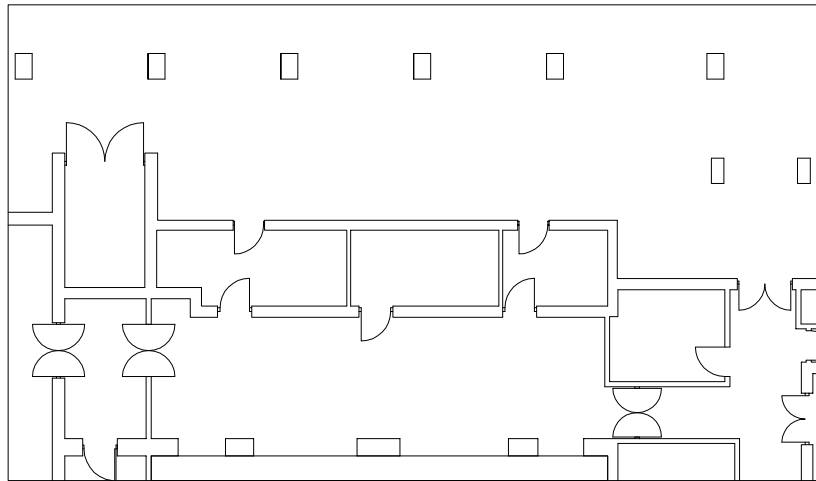


Existing

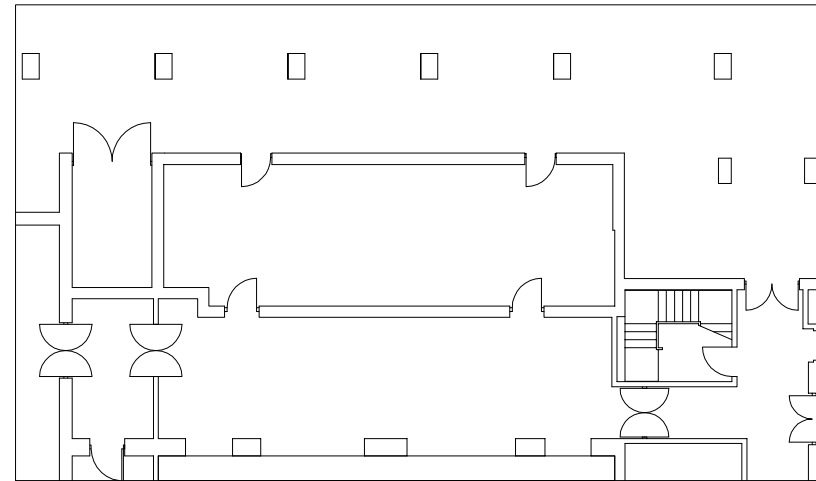


Proposed

First Floor Level

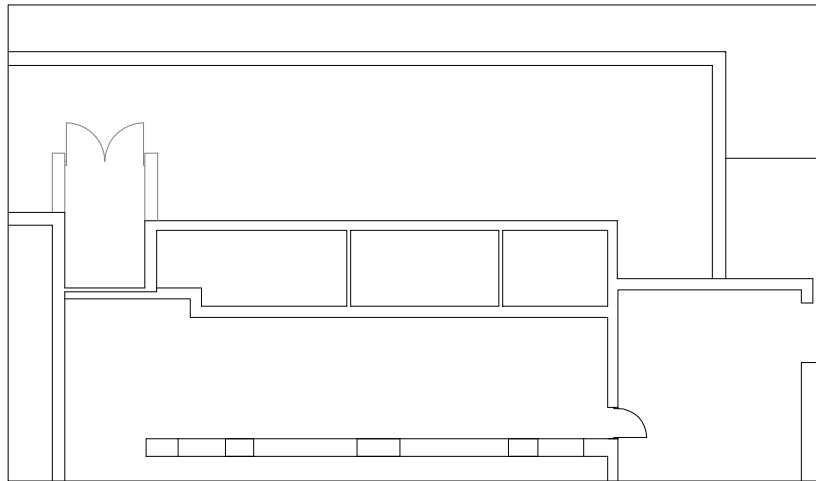

Existing

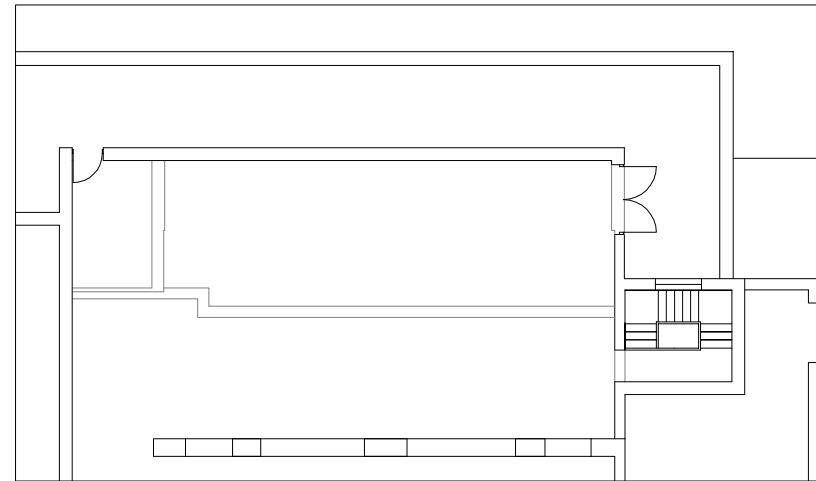

Proposed

Rev.	Revision details	Amended by	Date

DESIGN

Dwg. No.: PO2703	PROJECT: PROPOSED BUILDING WORKS IN CONNECTION WITH THE MERCURY ABATEMENT SCHEME AT PORTCHESTER CREMATORIUM, FAREHAM
DATE: June 2008	
SCALE: Not to Scale	
DRAWN BY: ST	
CHECKED:	CLIENT: Portchester Crematorium Joint Committee



TITLE: EXISTING AND PROPOSED LAYOUTS

Parker Torrington Limited Chartered Surveyors
 Crown House 84 North Street, Gosport, Hants. PO12 1DJ
 Tel: (023) 9258 3719 Fax: (023) 9260 4599
 E-mail address: enquiries@parkertrrington.co.uk

COPYRIGHT
 The copyright of this document lies with Parker Torrington Limited. No use or copying this document, or part of this document, shall be permitted without prior written consent of Parker Torrington Limited, other than for the purpose of copying for contract documentation and for site use.*