



Figure 7: Development opportunities and public realm improvements in the Guildhall area

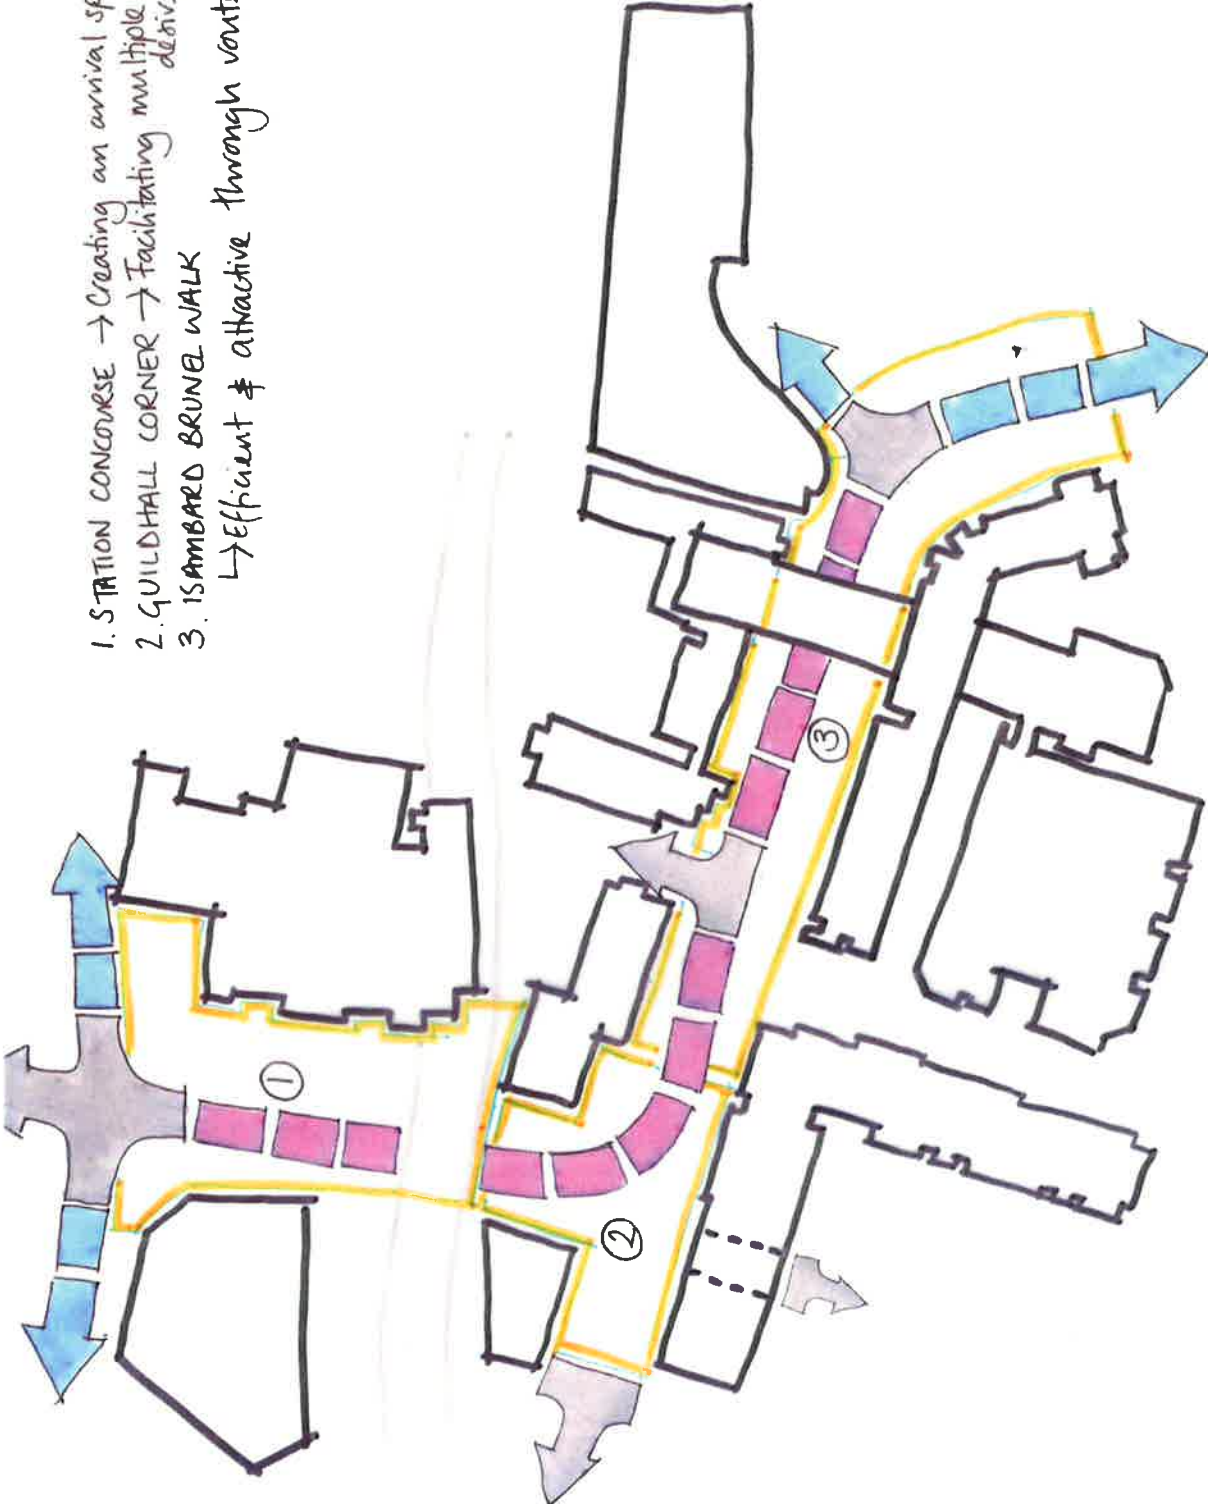

1. STATION CONCOURSE → Creating an arrival space
2. GUILDHALL CORNER → Facilitating multiple pedestrian devices
3. ISAMBARD BRUNEL WALK
↳ Efficient & attractive through route

Isambard Brunel Road: PRINCIPLE ZONES

NOTE: All dimensions to be checked on site prior to commencement of any work. DO NOT SCALE FROM THIS DRAWING. Check IFC if any discrepancies before starting.

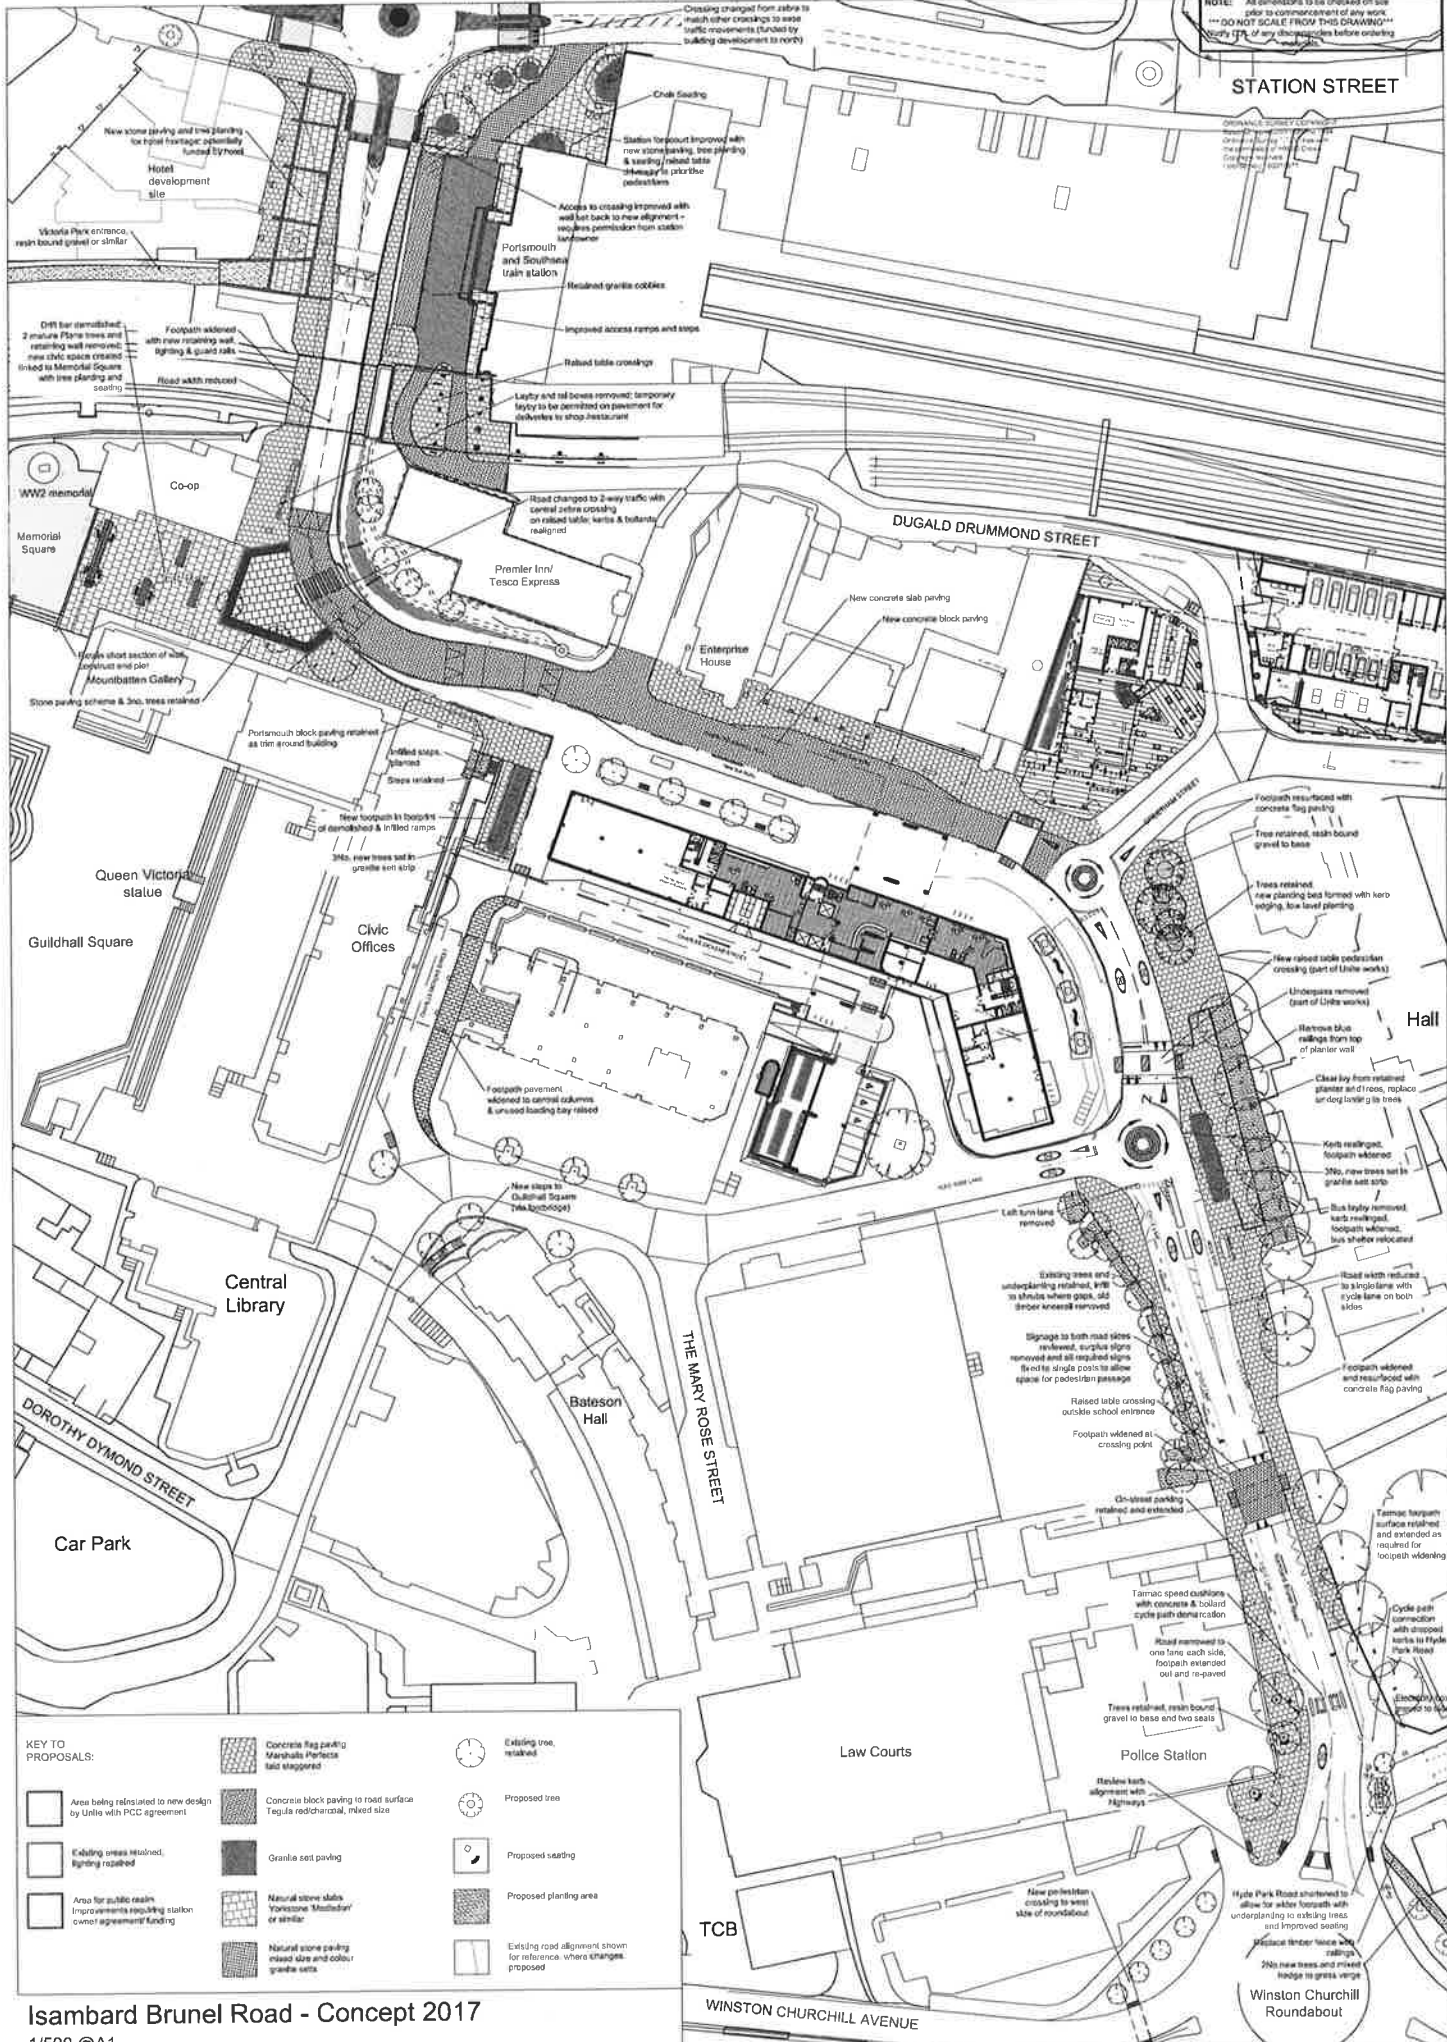

Isambard Brunel Road - Concept 2017
1/500 @A1

