


**GENERAL NOTES:**

1. This drawing is the copyright of KSA Architects Ltd and may not be copied, altered or reproduced in any form or passed on to a third party without written consent from KSA.
2. This drawing is intended as a guide, and is subject to further detailed information being provided including but not limited to a full topographical survey, service enquiries and an arboriculture study.

- PCMI Site Boundary
- Edinburgh House Site Boundary
- Shared Access
- Land Required (507m<sup>2</sup> (0.0507Ha))

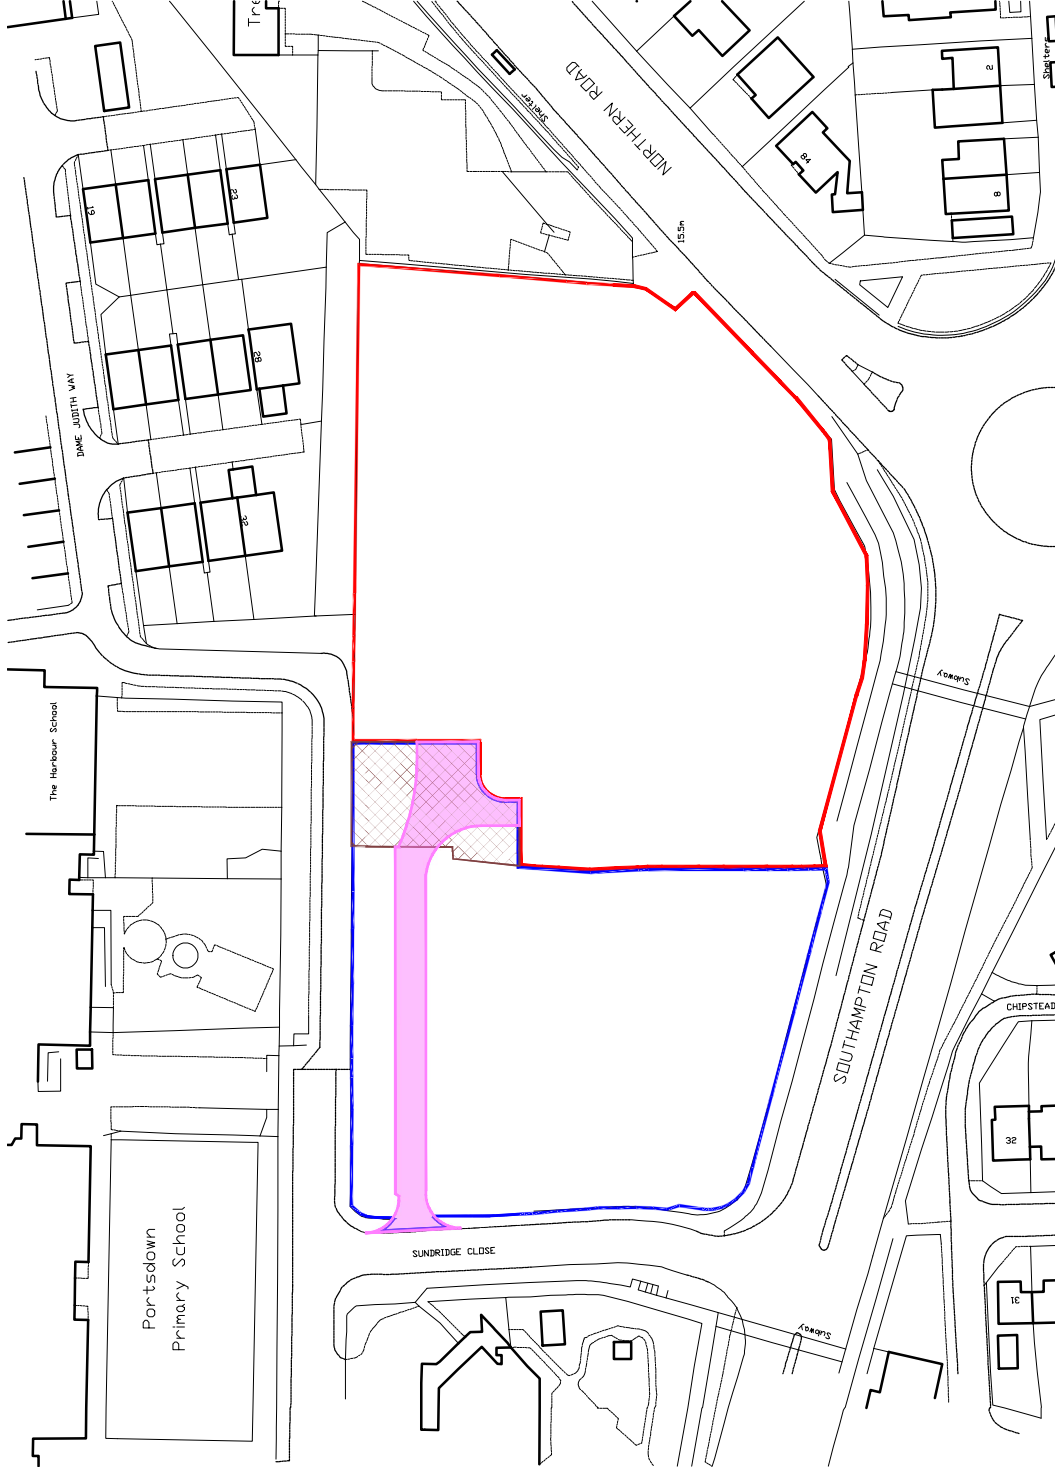

Rev	Date	Description	DRK	Rev By	Ctd By	SS
A	14.01.20	First Issue				




The people orientated placemakers.

Client: PCC

Project: EDINBURGH HOUSE / PCMI SITE  
Access from Sundridge Close  
Cosham  
PORTSMOUTH

Drawing Title: TITLE PLAN

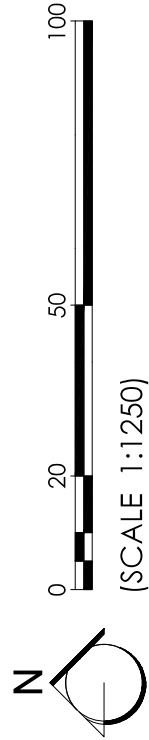

Drawing Status	Scale
PRELIMINARY	1:1250 @A4
Document Ref	Revision
1200 SK 10	A
DRK	DRK

RIBA # KSA Architects Ltd, Coward House, Phone: 013 2927 2614  
35 Kingston Crescent, North End, Email: info@ksa.co.uk  
Portsmouth, Hampshire, PO2 8AA, Web: www.ksa.co.uk  
Chartered Practice

© Crown Copyright 2021. All rights reserved. Promap licence number 100022432