


# APPENDIX B

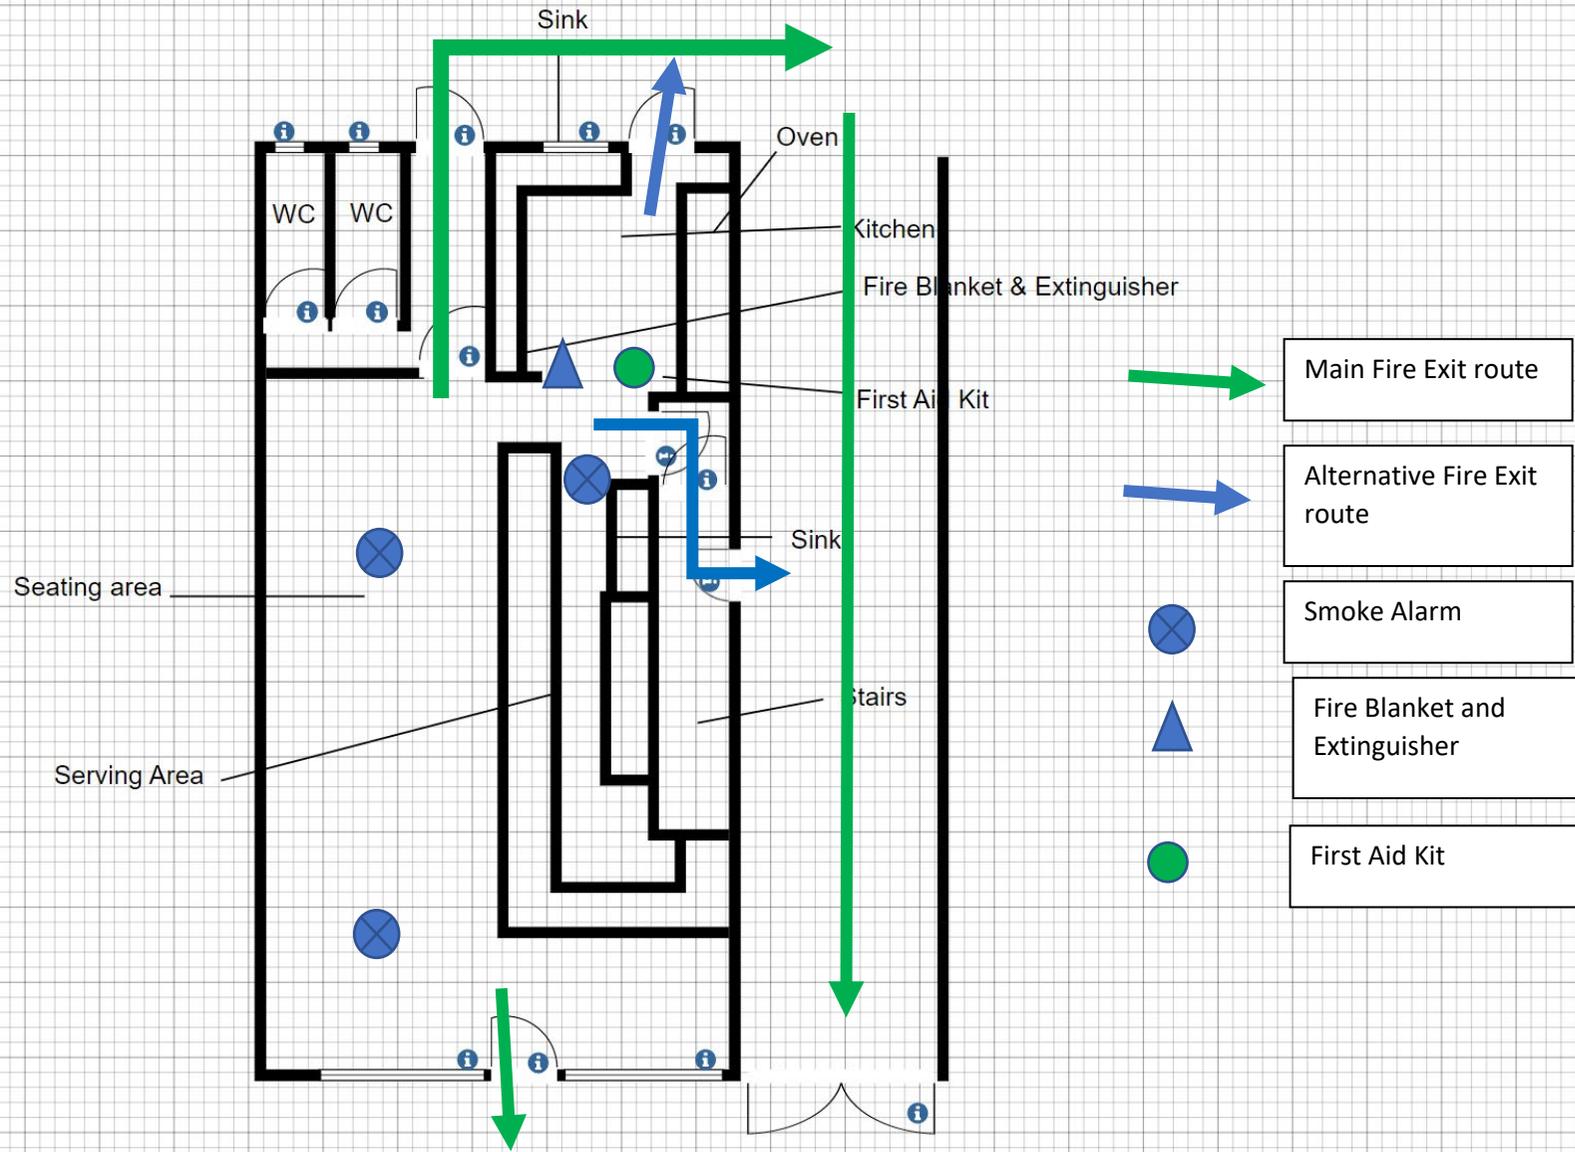

|                           |                  |                    |                    |        |                          |
|---------------------------|------------------|--------------------|--------------------|--------|--------------------------|
| Site:<br>27 St Georges Rd | Drawing:<br>1    | Project:<br>1      | Drawn:<br>L Tindal | Notes: | By The Beach<br>Southsea |
| Title:<br>Premises layout | Scale:<br>=1:100 | Date:<br>27/4/2021 | Rev:<br>A          |        |                          |



