


NOTE: All dimensions to be checked on site prior to commencement of any work  
 \*\*\* DO NOT SCALE FROM THIS DRAWING \*\*\*  
 Notify City Engineer of any discrepancies before ordering materials.

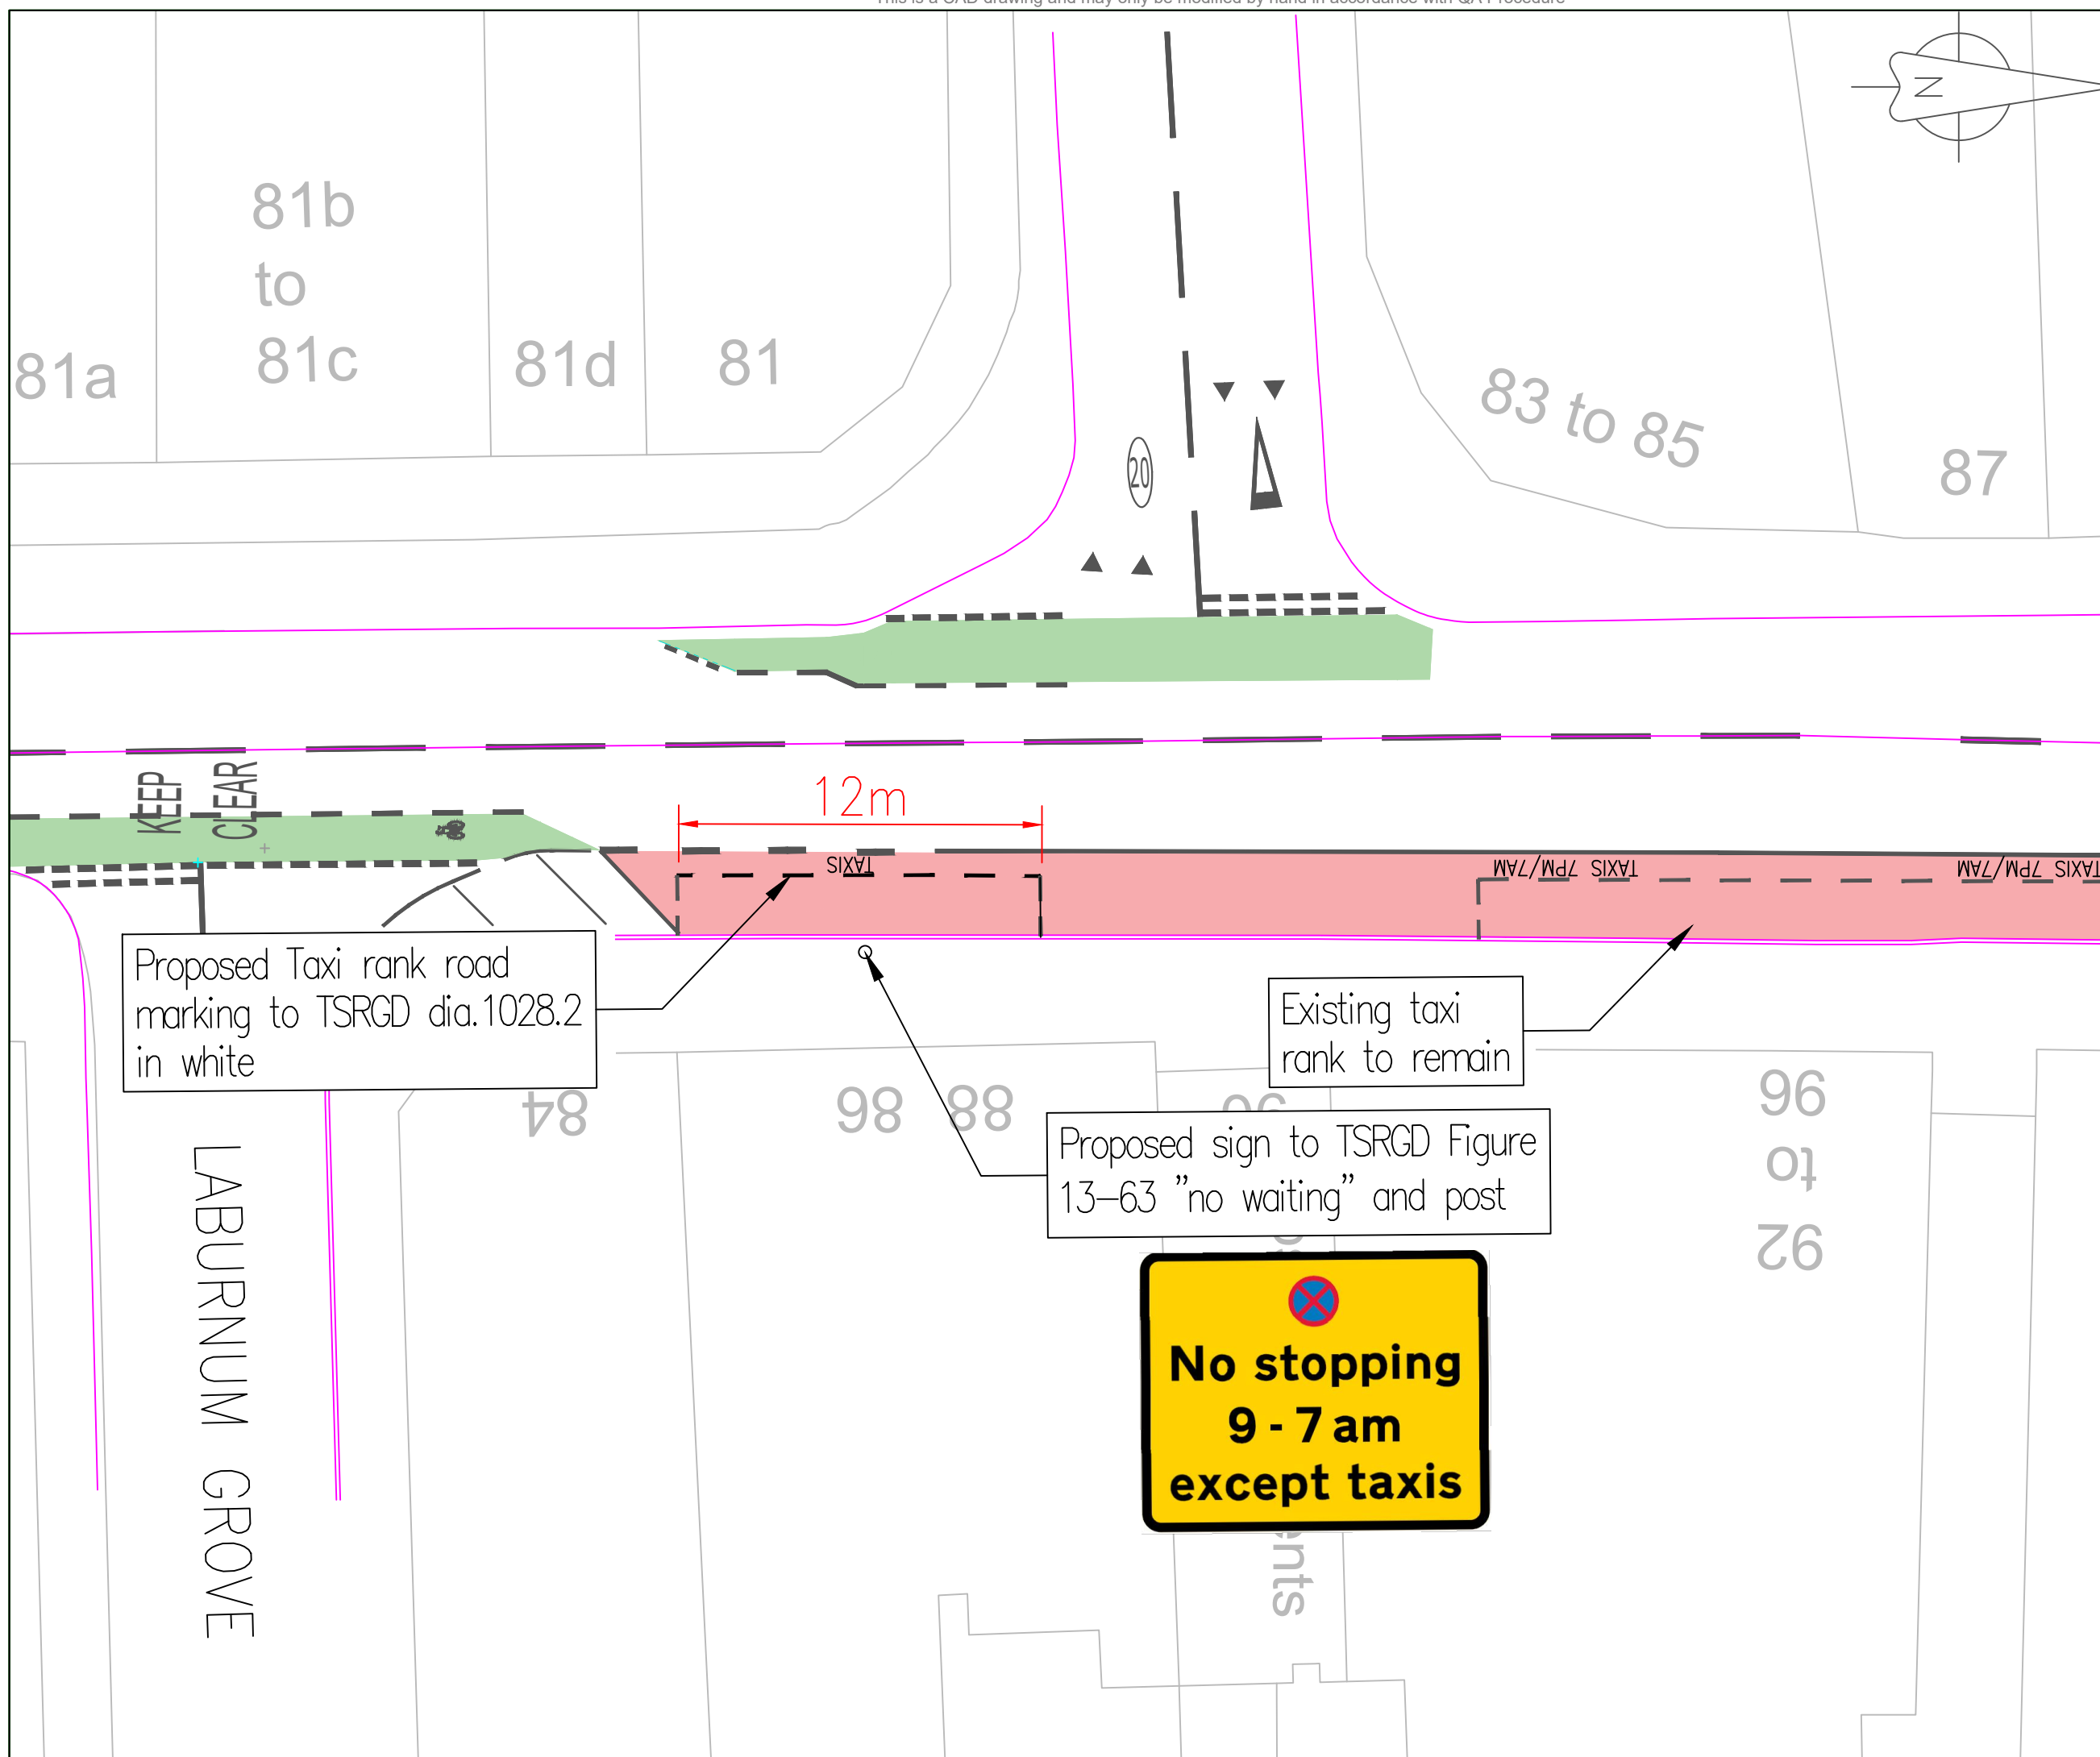

Proposed Taxi rank road marking to TSRGD dia.1028.2 in white

Existing taxi rank to remain

Proposed sign to TSRGD Figure 13-63 "no waiting" and post



**DRAFT**

Rev	Date	Revision Details (Amended by:)	GA	PR
A	18/02/2022	issued		

Project  
**Proposed Taxi Rank in London Road**

Drawing Title  
**General Arrangement**

Date: 18/02/2022 Scale: NTS



**REGENERATION**  
 Assistant Director (Infrastructure)  
 Martin Lavers BSc CEng MICE

Design/Survey by: GA Drawn by: GA Checked by: PR

Drawing No: **HWI1234 -GA- 01** Revision No.: **A**

SURVEY	DESIGN	WORKING DRAWING
FEASIBILITY	TENDER	AS-BUILT
INFORMATION	* CONTRACT	E. I.