

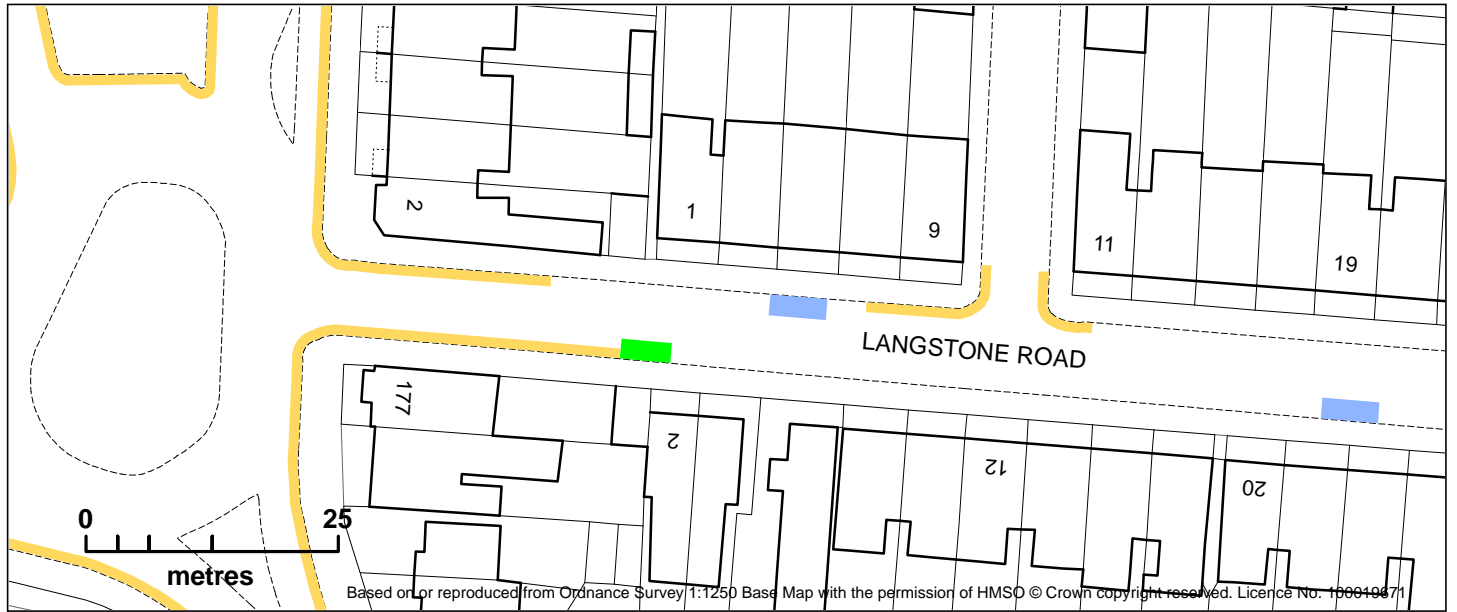



# Proposed Disabled Parking Bays

-  Proposed bay
-  Existing bays (if any)



 Double yellow lines