




Appendix B

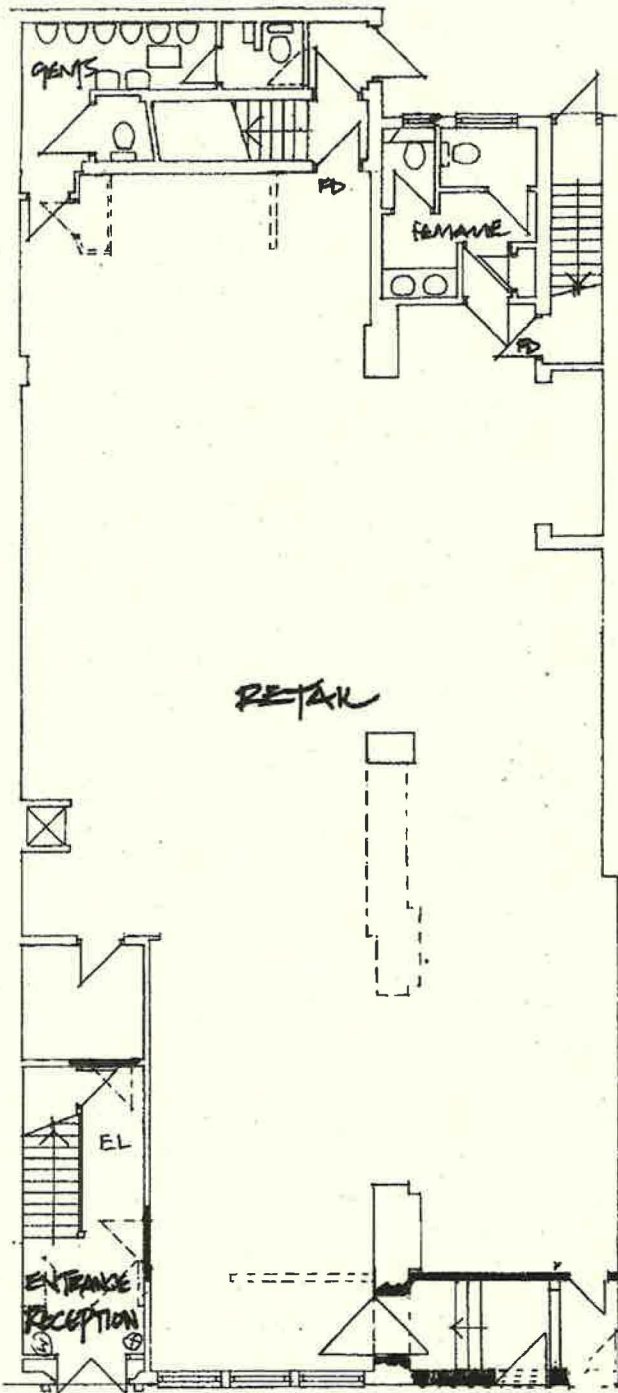

GROUND FLOOR

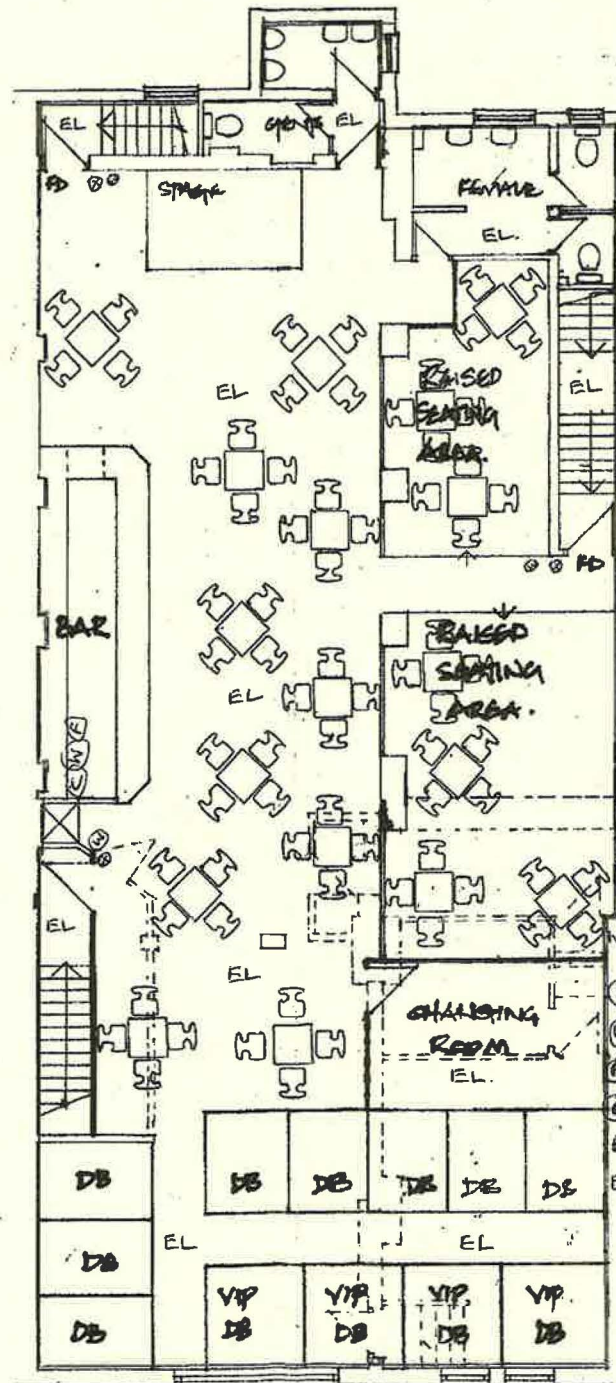

FIRST FLOOR

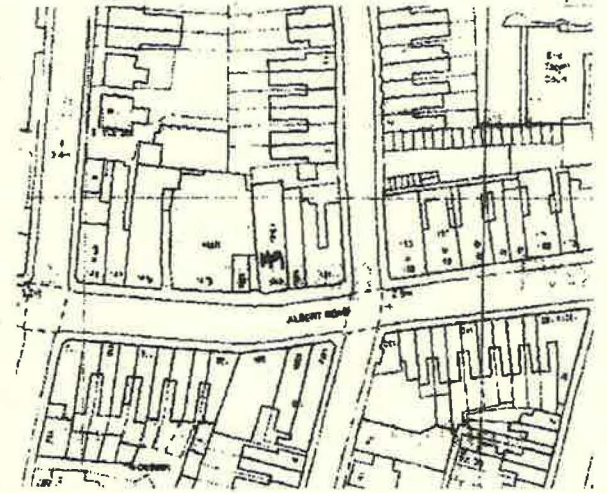

LOCATION PLAN
SCALE 1:1250 OS ULAS 100046306

→ Where alcohol is sold or consumed, recorded music is played, where hot food or drink may be supplied and where other kinds of regulated entertainment takes place.

- (X) Break Glass.
- (W) Water Fire extinguisher
- (F) Foam Fire Extinguisher
- (E) CO2 Fire Extinguisher
- FE Fire Exit.
- EL Emergency light.

DEREK TREAGUS ASSOCIATES ARCHITECTURAL SERVICES No3-The Townhouse, 20 Nelson Road, Southsea, Hampshire PO5 2AS Tel: 07956 624094 Email: derek.treagus@gmail.com	
Project	149 ALBERT ROAD, PORTSMOUTH, HAMPSHIRE
Client	Mr P Ojla
Subject	License Drawing
Date:	Sept 2017
Scale:	1:100@ A3
Rev:	Drg. No. 17/643/01
<ul style="list-style-type: none"> • Copyright reserved. • All dimensions are to be site confirmed and should not be scaled unless for Planning purposes. • Verify all queries with the office. 	