






NOTE: All dimensions to be checked on site prior to commencement of any work  
 \*\*\* DO NOT SCALE FROM THIS DRAWING \*\*\*  
 Notify City Engineer of any discrepancies before ordering material

**KEY**

-  Parked vehicles area
-  New Speed Cushion to be installed
-  Existing road markings to remain
-  New road markings to be installed

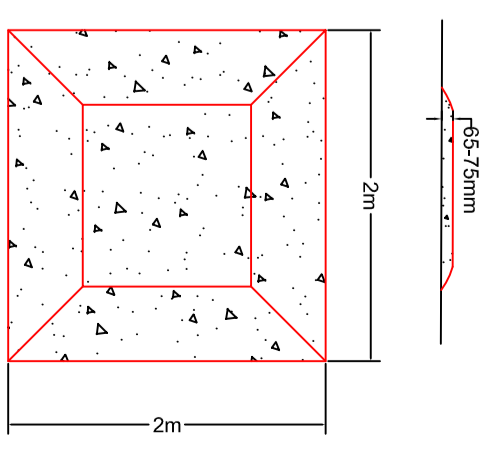

Rev	Date	Revision Details (Amended by)	Approve

Project: **Battenberg Avenue Traffic Calming**

Drawing Title  
**Proposed Construction Traffic Calming Speed Humps**

Date: 01-2-14 Scale: 1:250



**TRANSPORT AND ENVIRONMENT SERVICE**  
 HEAD OF TRANSPORT AND ENVIRONMENT  
 SIMON MOON BTCh MBA MHT  
 Tel No: 023 9283 44  
 Fax No: 023 9283 44

Design Survey by	AQ	Drawn by	AQ	Checked by	SF	Revision No	A
------------------	----	----------	----	------------	----	-------------	---

Drawing No	<b>HW1843/001/AQ</b>	
Revision No	A	
SURVEY	DESIGN	WORKING DRAWING
FEASIBILITY	TENDER	AS-BUILT
INFORMATION	CONTRACT	A.I.