


ORDNANCE SURVEY COPY RIGHT
 Based or reproduced from the 2008
 Ordnance Survey 1/1000 base with the
 permission of HMSE crown copyright
 reserved. License No. LA-100019671

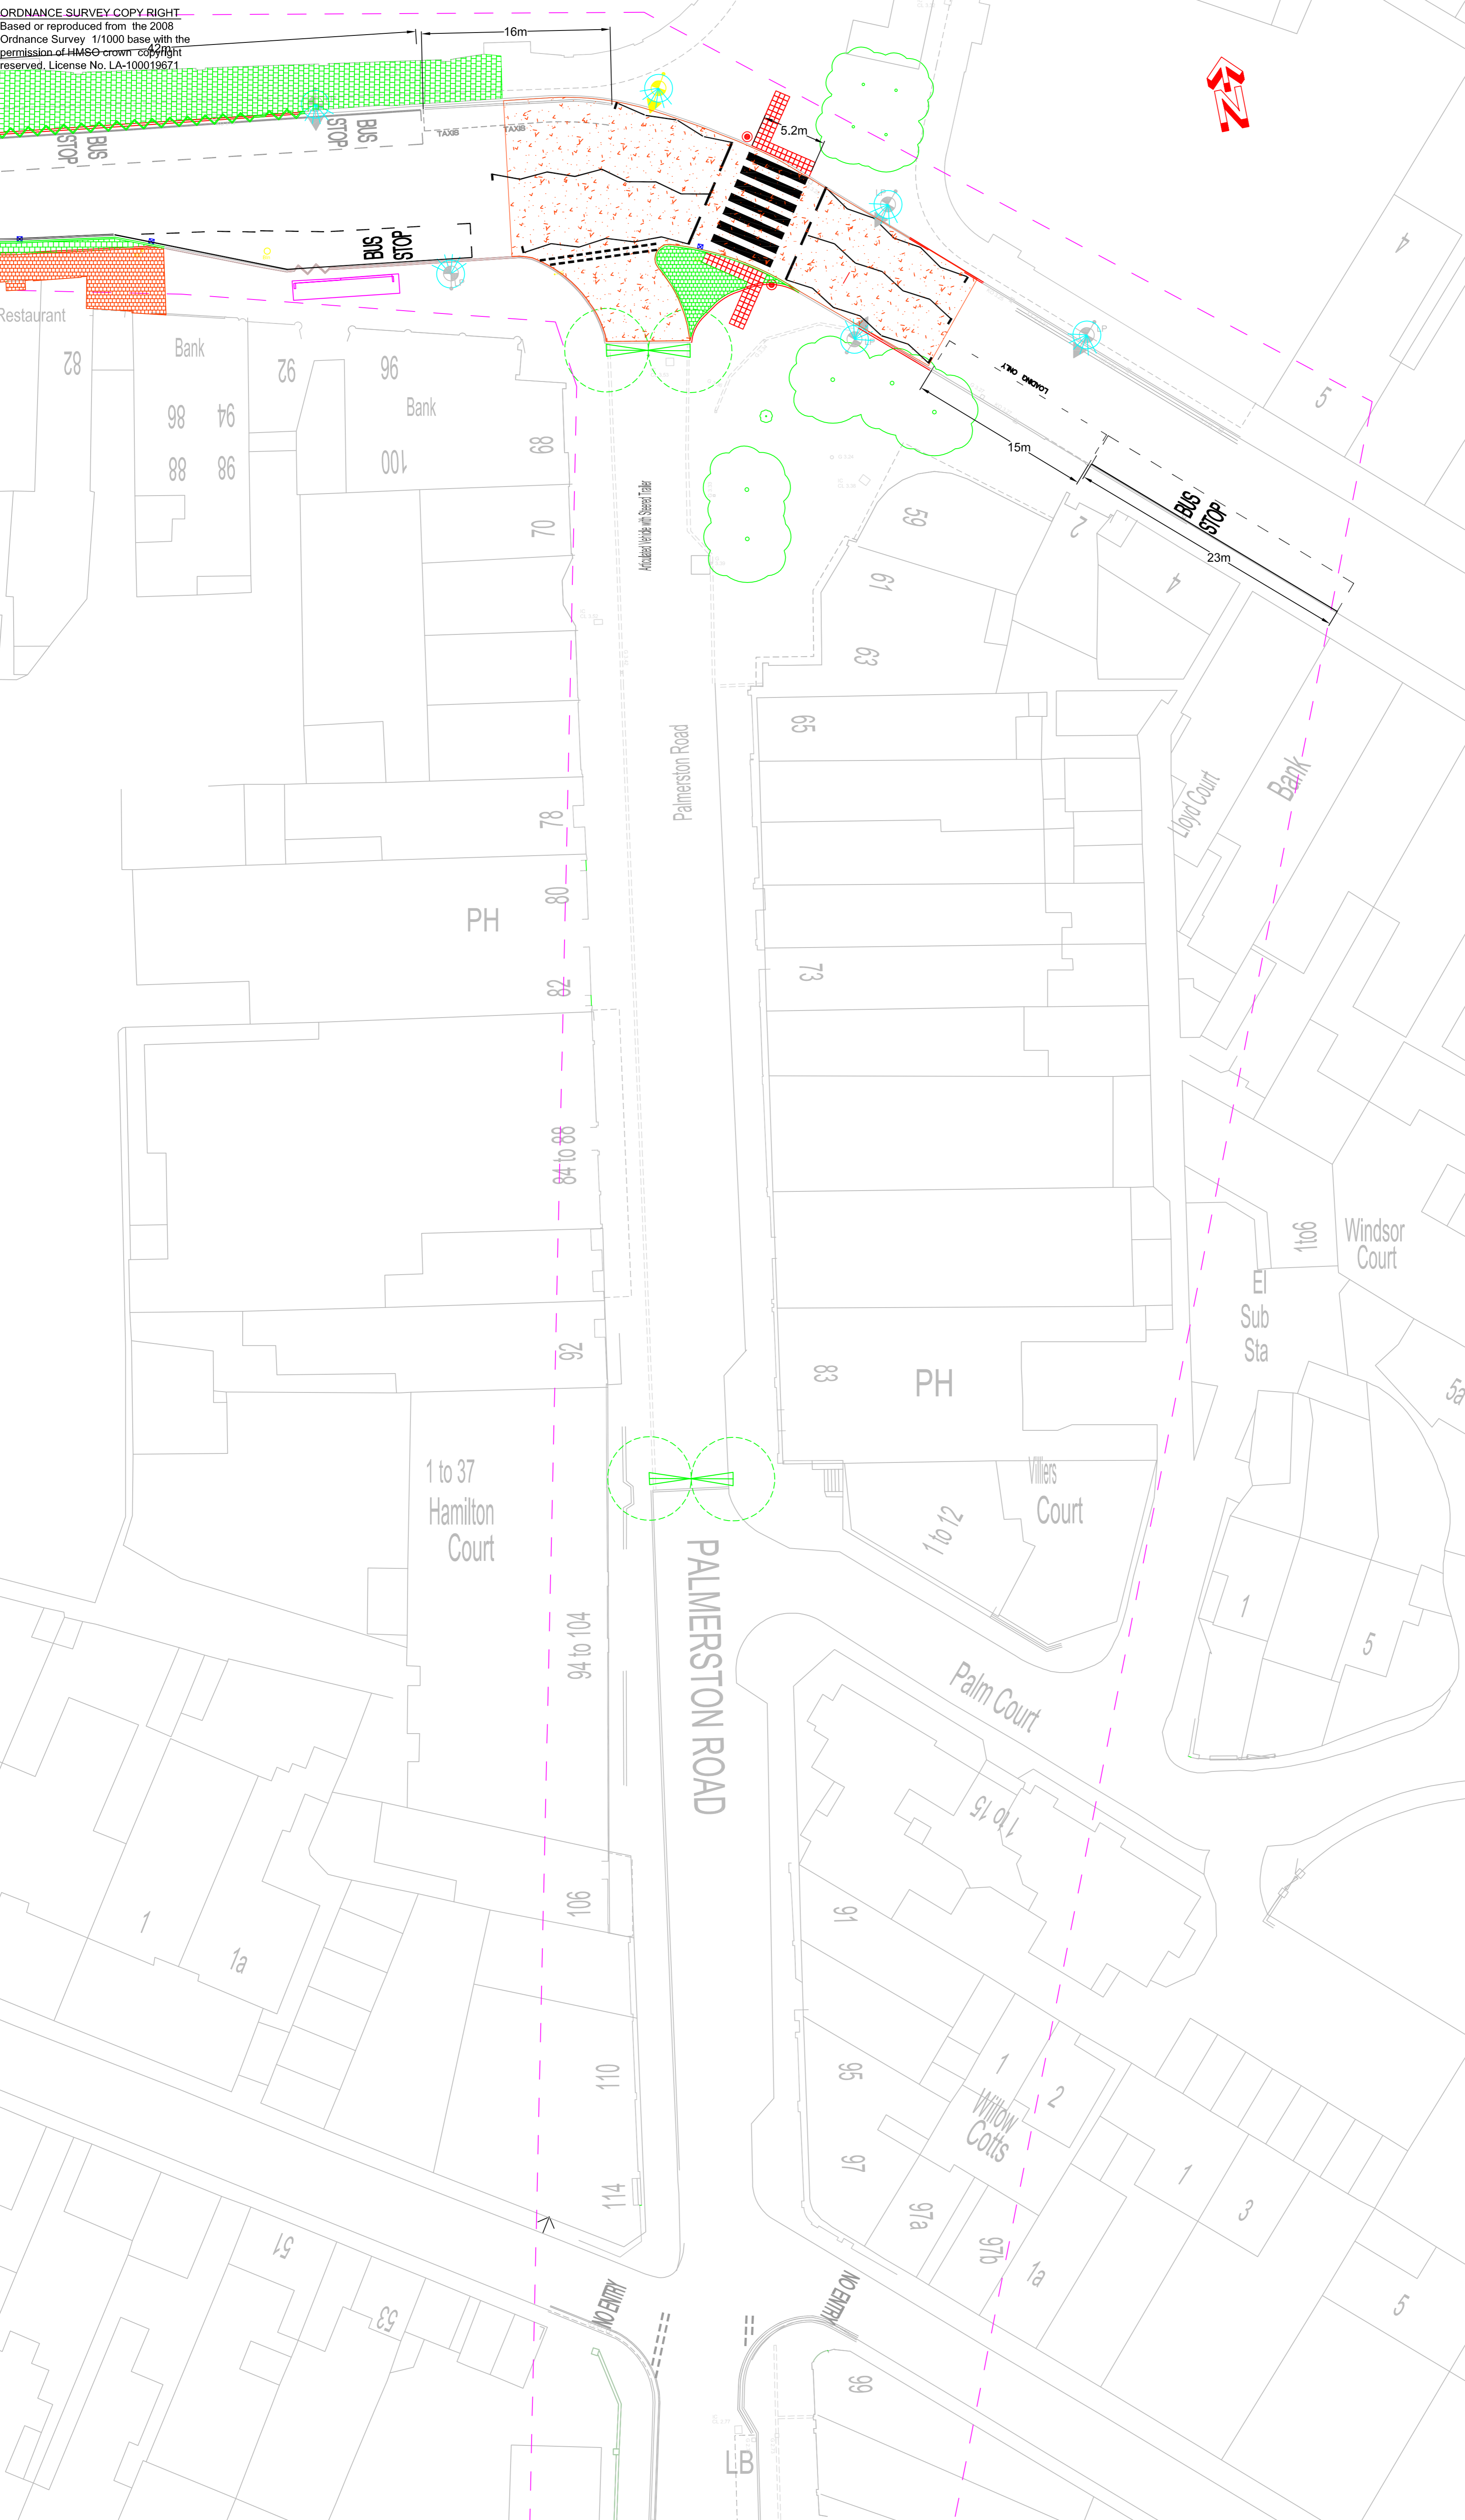

NOTE: All dimensions to be checked on site prior to commencement of any work
 *** DO NOT SCALE FROM THIS DRAWING ***
 Notify C.A. of any discrepancies before ordering materials.

- KEY**
- New Kerbline to be installed where existing kerbs can not be used
 - New dropped kerbs to be installed, existing kerbs to be replaced where required
 - New bus stop camel kerbs to be installed
 - New zebra crossing belisha beacons to be installed. Please allow for SSE connection
 - New red coloured blister paving for new Zebra crossing
 - New buff coloured blister paving for all uncontrolled crossings
 - New corduroy paving to be installed as per Palmerston Road
 - Relocated Street Lighting Column with decorative light enhancement. Please allow for SSE Re Connection
 - Existing Street Lighting Column with new decorative light enhancement
 - New concrete slab paving to be installed using Marshalls Saxon slabs to match existing
 - Existing slab paving to be removed and re-laid with new gradients
 - New road markings to be installed using white thermoplastic. (See note 1)
 - Carriageway surface treatment - coloured tarmac at existing road level.
 - New in situ gully with grating and frame connected to existing gully
 - New street tree, Sorbus spp. to match existing in Palmerston Precinct
 - New landscaping area to be constructed
 - New extended Bus shelter to be installed. Please allow for SSE Reconnection
 - Relocated Bus stop pole and sign
 - Relocated pedestrian litter bin
 - Relocated road sign including pole
 - New Manually operated barrier (Final location to be confirmed)
 - New block paving to be installed as per that of Palmerston Road
 - Site Boundary

NOTES

- 1) Please refer to the listing schedule T9 for For new thermoplastic road markings
- 2) Please refer to the Signage schedule T4a for all new Signage installations

Rev	Date	Revision Details (Amended by)	Approved by
Project Palmerston Road Regeneration Draft Proposals			
Drawing Title Palmerston Road General Arrangement Draft OPTION 1			
Date 9-07-14		Scale 1:200@ A1	
 PORTSMOUTH CITY COUNCIL TRANSPORT AND STREET MANAGEMENT SERVICE			
HEAD OF TRANSPORT AND STREET MANAGEMENT Tel No: 023 9283 4955 SIMON MOON BTch MBA MIHT Fax No: 023 9283 4886			
Design/Survey by AQ	Drawn by AQ	Checked by	
Drawing No HW1817/002b/AQ			Revision No. D
SURVEY	DESIGN	WORKING DRAWING	
FEASIBILITY	TENDER	AS-BUILT	
INFORMATION	CONTRACT	A.L	