




SCALE 1:500

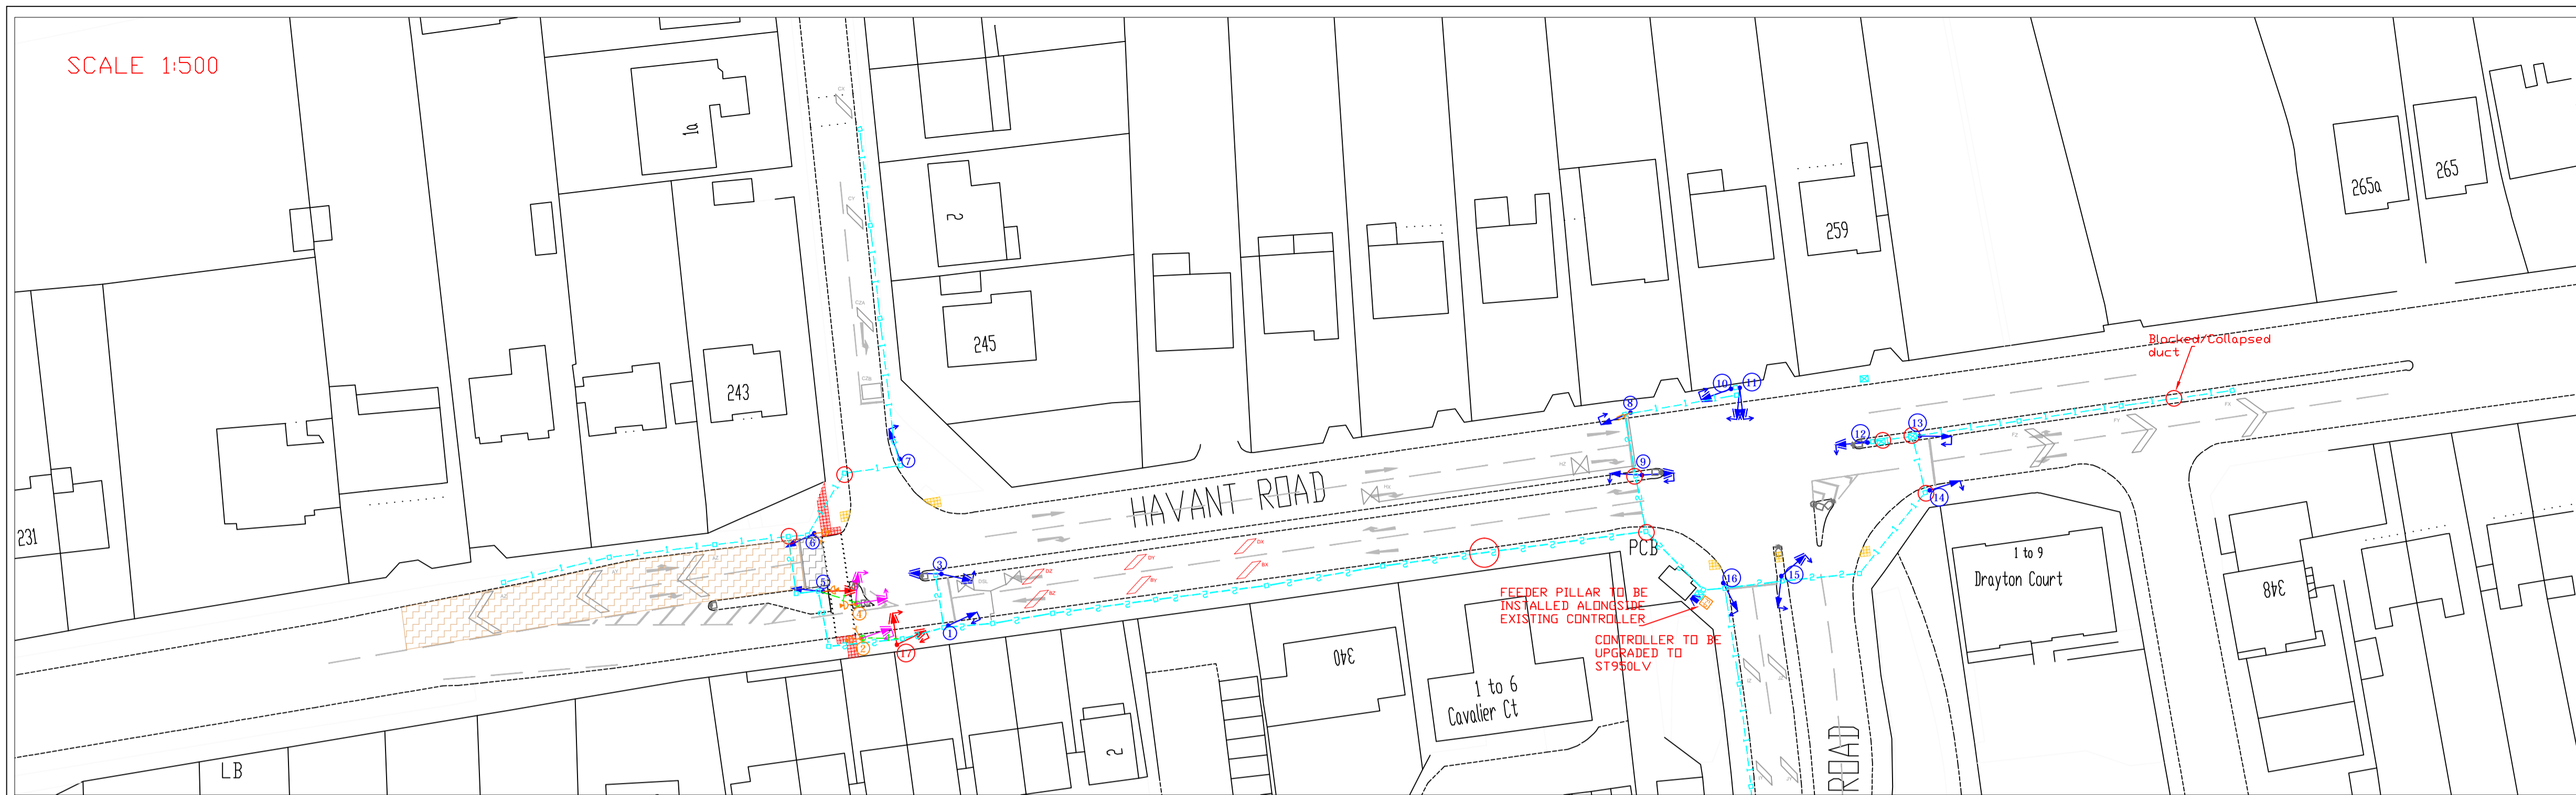

SCALE 1:200

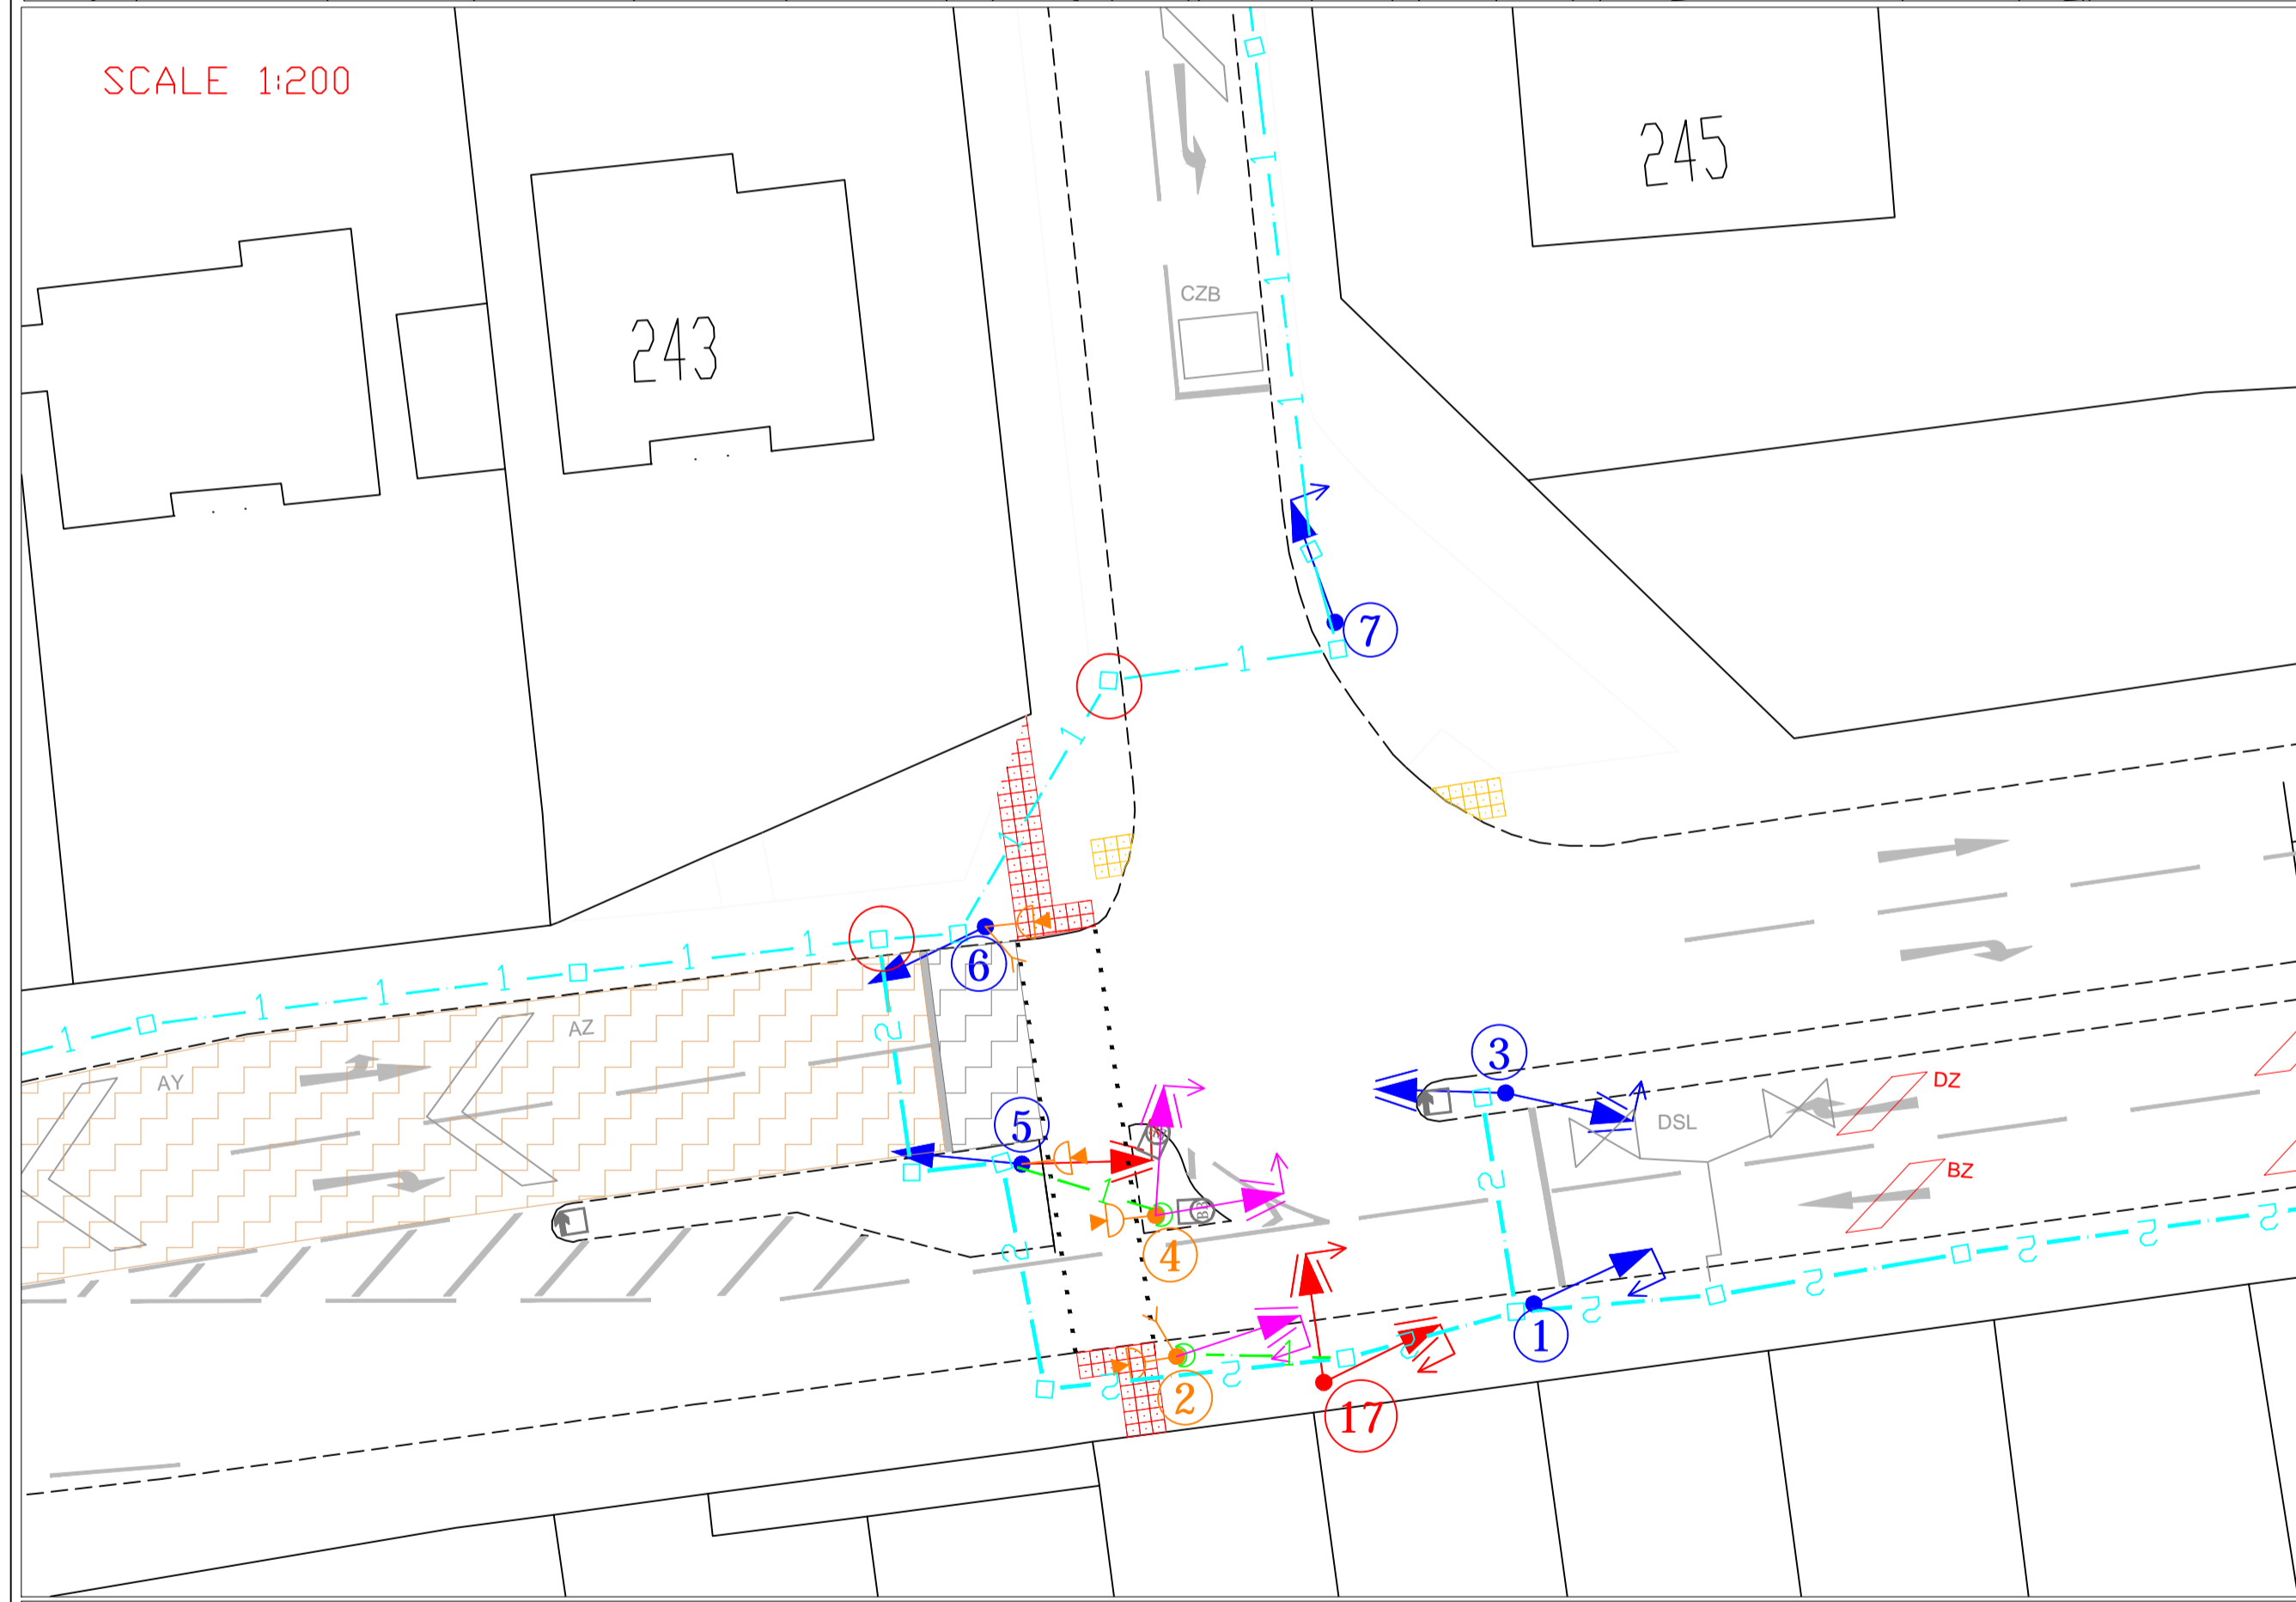

SCALE 1:200

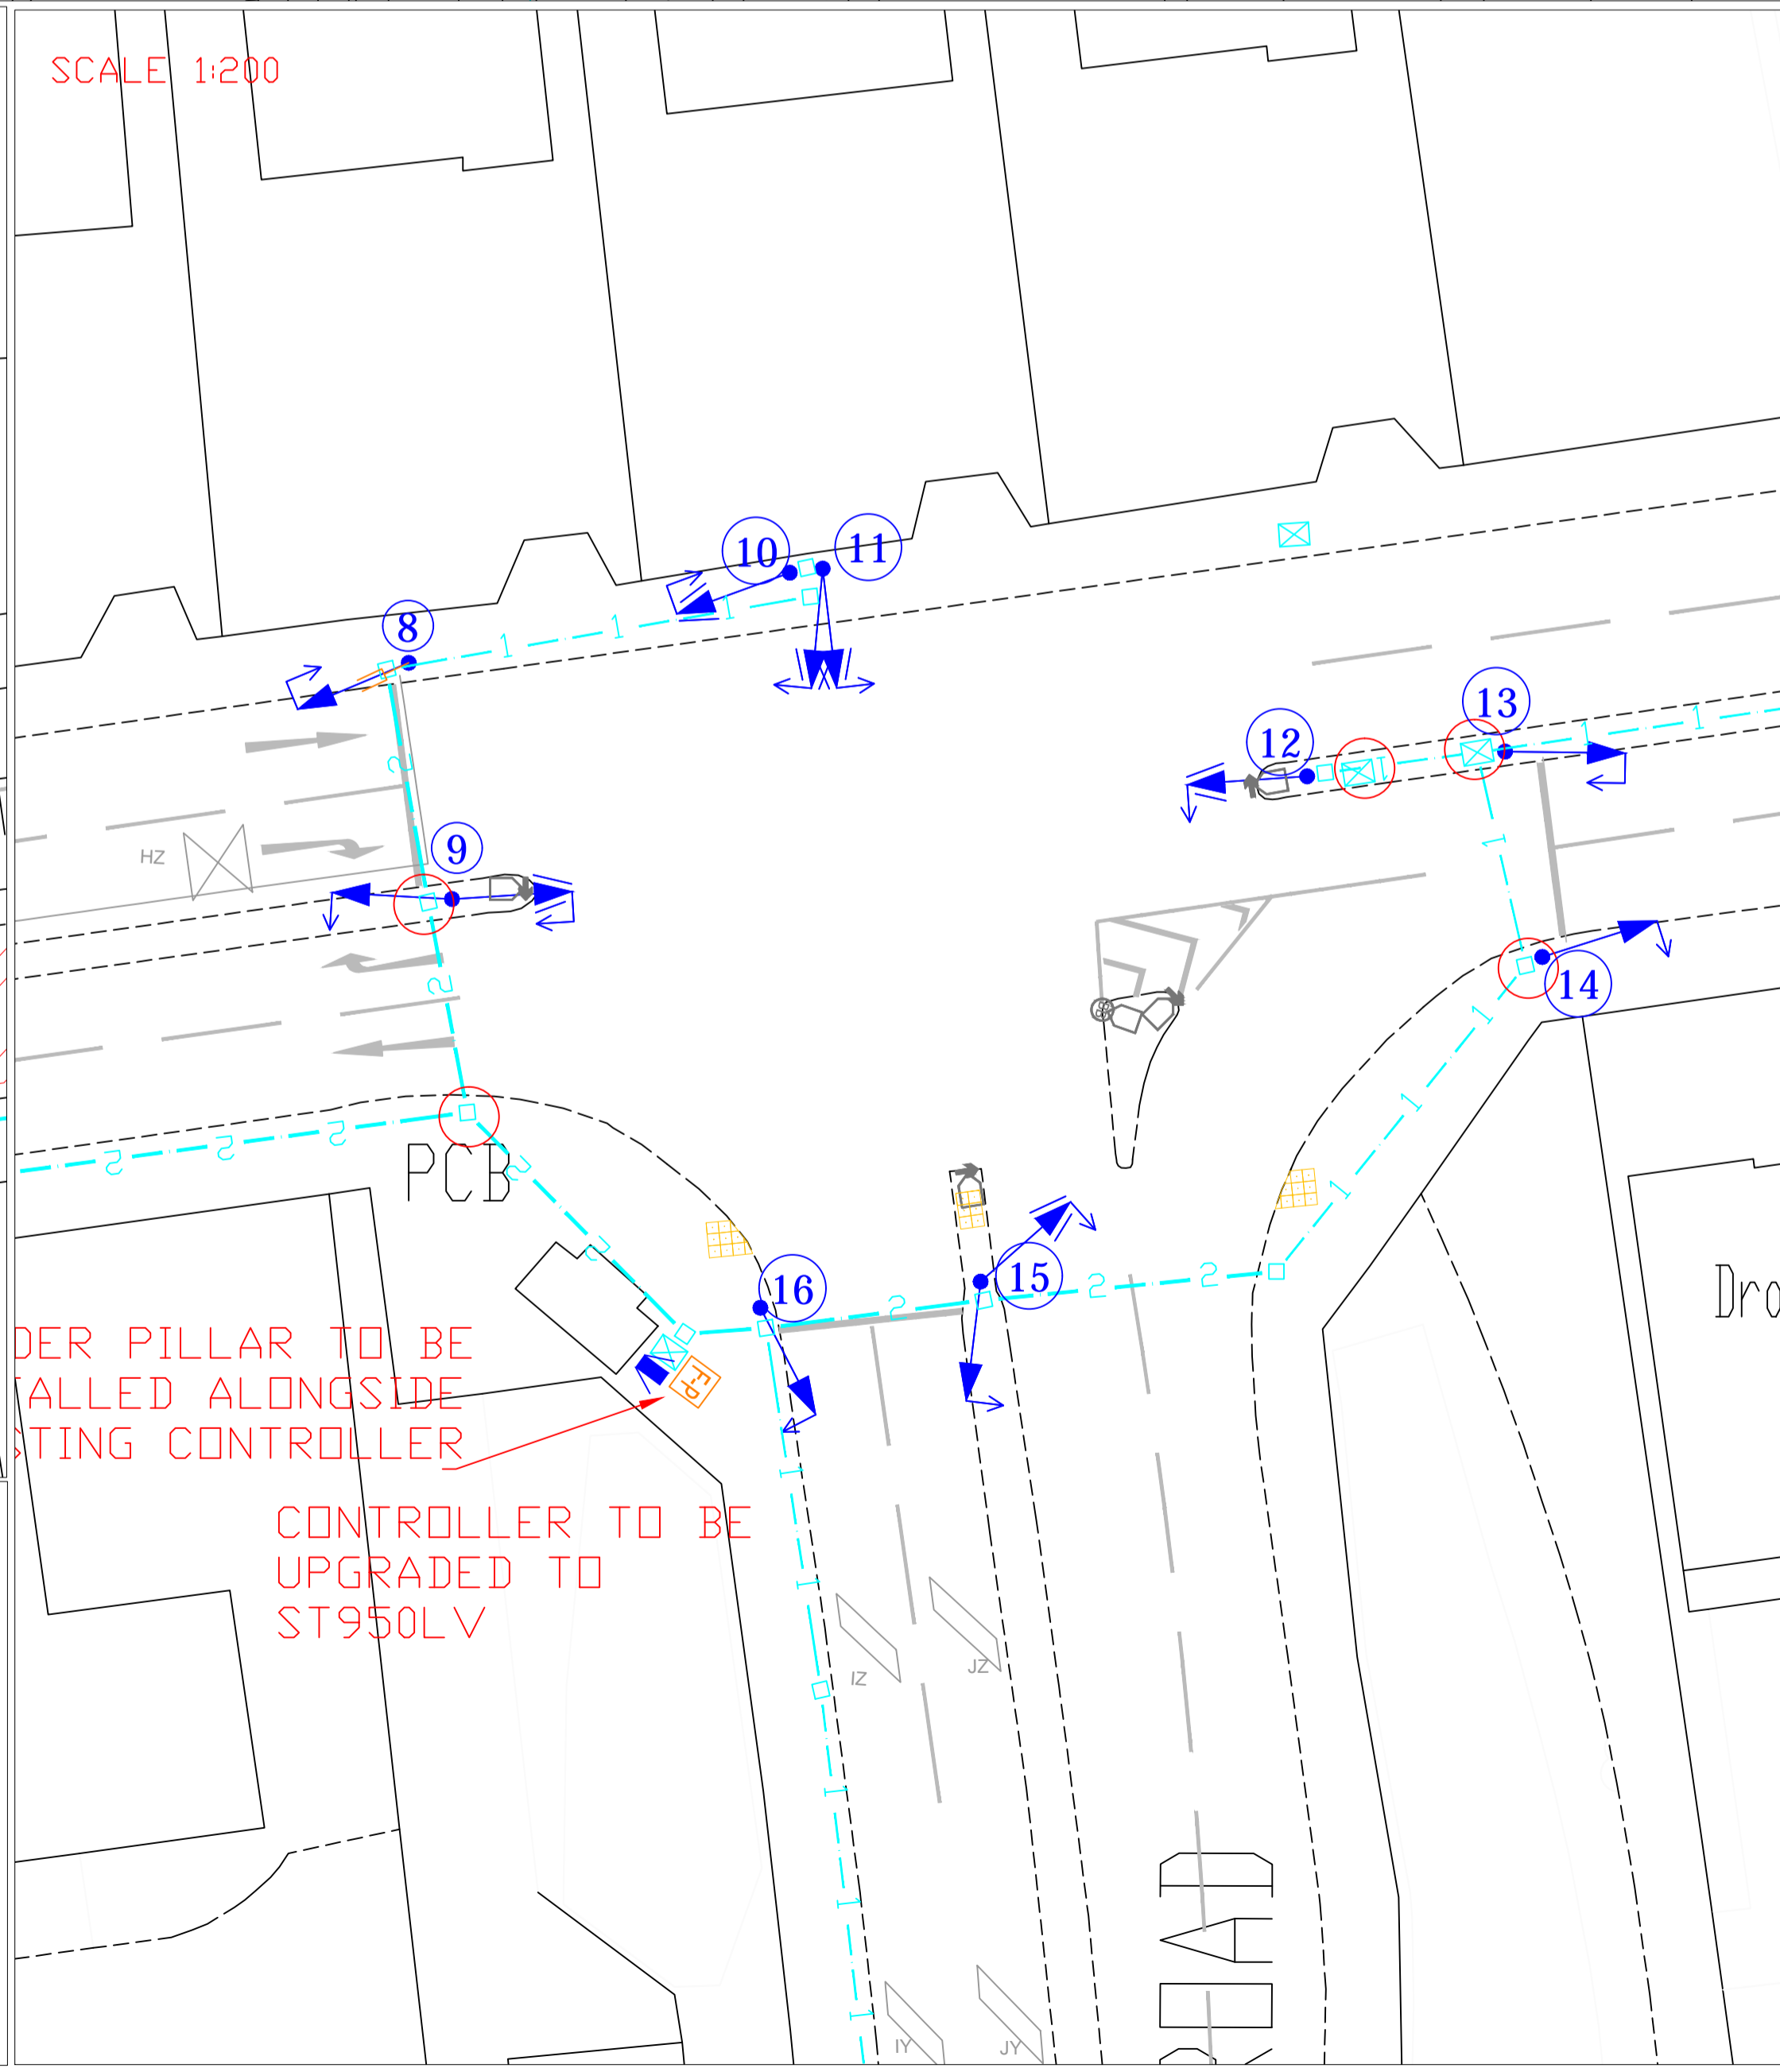

NOTES

KEY

SIGNAL EQUIPMENT

- New 4m Straight Pole
- Primary RAG signal head
- Secondary RAG signal head
- RAG signal head with AHEAD arrow
- RAG signal head with LEFT arrow
- RAG signal head with RIGHT arrow
- New Pedestrian N/S Indicator
- New Pedestrian detector
- New vehicle detector
- New Feeder Pillar
- New equipment in ORANGE
- Existing equipment in BLUE
- Removed equipment in RED
- Relocated equipment in PINK

CIVILS

- New 100mm New Traffic Signal Ducting
- New Detector Loops
- Existing Detector Loops
- New NAL Pole Retention Socket
- Existing Access Chamber - Type 1
- Existing Access Chamber - Type
- Existing Ducts
- New Tactile paving
- New Buff anti-skid
- New black anti-skid
- Duct/Pit full with mud/sediment
- Existing street furniture shown in GREY
- Markings
- New road markings
- Existing Markings

D	DRAWING UPDATED WITH POLE AND DETECTOR LABELS	08/9/14	SF	SB	SB
C	DRAWING UPDATED WITH LOCATION OF NEW F/PILLAR	04/9/14	SF	SB	SB
B	DRAWING UPDATED WITH DUCTING POSITIONS AND CAPACITY	05/8/14	SF	SB	SB
A	SIGNAL HEADS MOVED, 1 POLE REMOVED	22/7/14	SF	SB	SB

REV.	AMENDMENTS	DATE	DRAWN	CHKD	APPD



TRANSPORT AND ENVIRONMENT SERVICE

HEAD OF TRANSPORT AND ENVIRONMENT Tel No: 023 9283 4955
 SIMON MOON BTch MBA MIHT Fax No: 023 9283 4866


SCHEME: J29311
 Havant Road/
 Eastern Road

JOB No. _____
 DRAWING TITLE: Addition of Pedestrian crossing facilities

SCALE	DRAWN	CHECKED	SHEET No.
AS SHOWN	SF		
DATE	TRACED/CAD	APPROVED	
08/09/14	SF	SB	

DRG No HAVEAST/PEDS/SF REV D SUPPLY

STREAM 0

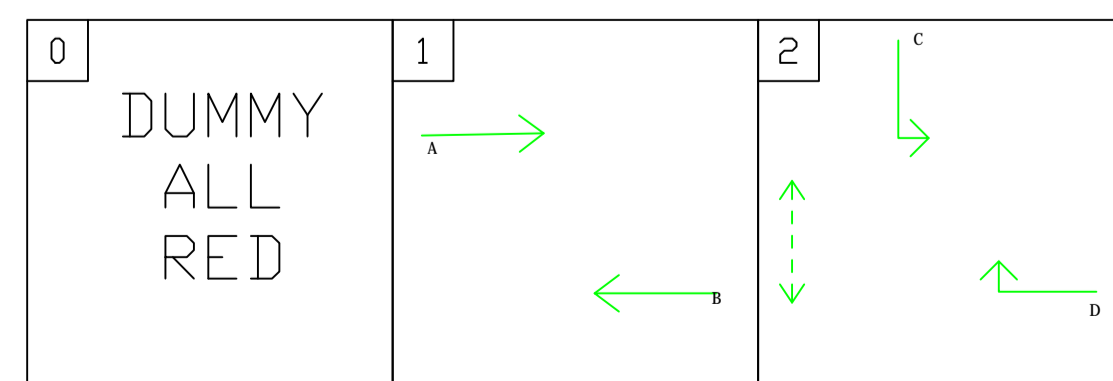

STREAM 1

