

2. Type

Prec.
BS 6
with
joints

Sanc
com

Sub-
(3a)
(3v)
(3v8)

3. Block
by the e
shown).

4. Morte
instructe

5. All m
blockwo

A

Rev

Project


ST

Drawing Title

T

F

Date 7.4.0

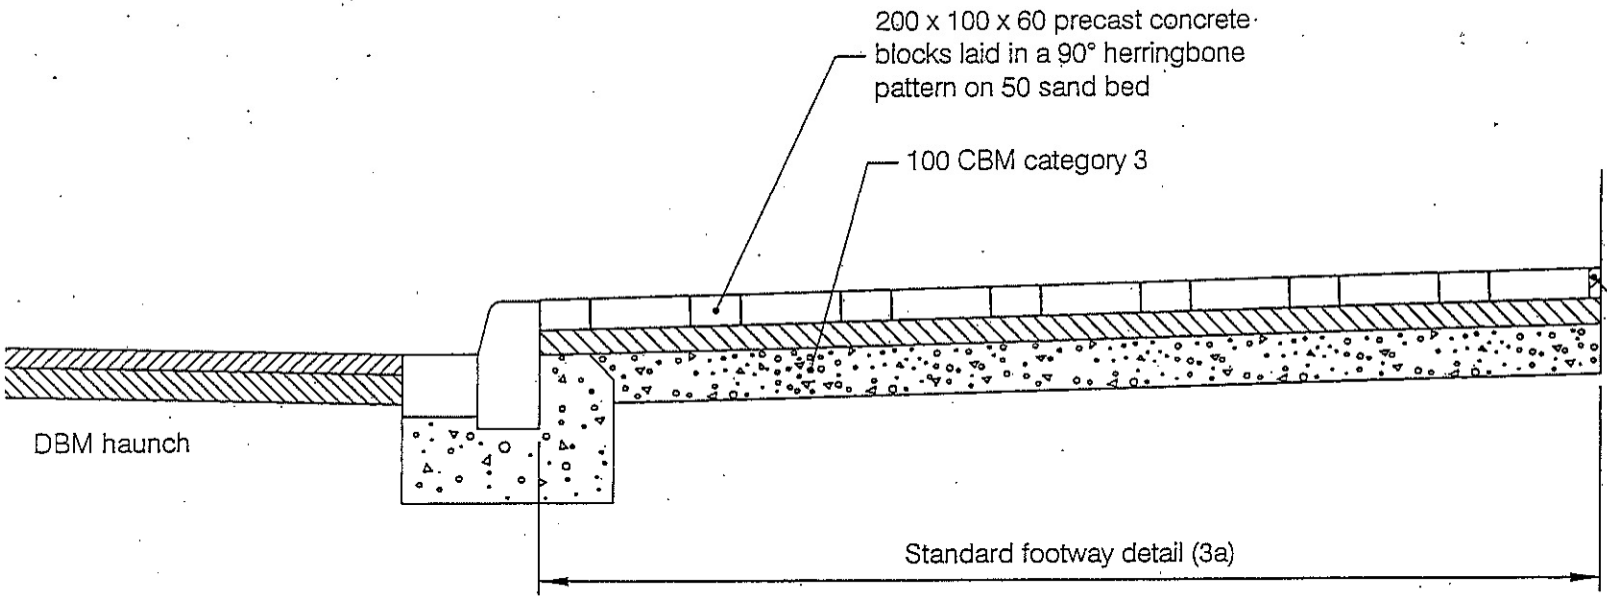

MAX 1 in 14 cross fall so every 1m is a 71mm drop

