

NOTE: All dimensions to be checked on site prior to commencement of any work
 *** DO NOT SCALE FROM THIS DRAWING ***
 Notify C.A. of any discrepancies before ordering materials.

ORDNANCE SURVEY COPYRIGHT
 Based on reproduced from the 1994
 Ordnance Survey 1:12500 map with
 the permission of HMSO Crown
 Copyright reserved.
 License No.: 100019671



Seating module options

Potential location for seating module

Potential location for seating module

Potential location for seating module

Play Opportunity Marbles



Play Opportunity Sound



Play Opportunity Climbing



Play Opportunity Memory




Play Opportunity Turning Stone



Existing trees retained

Existing seating retained

Proposed one-way bus lane
5.5m

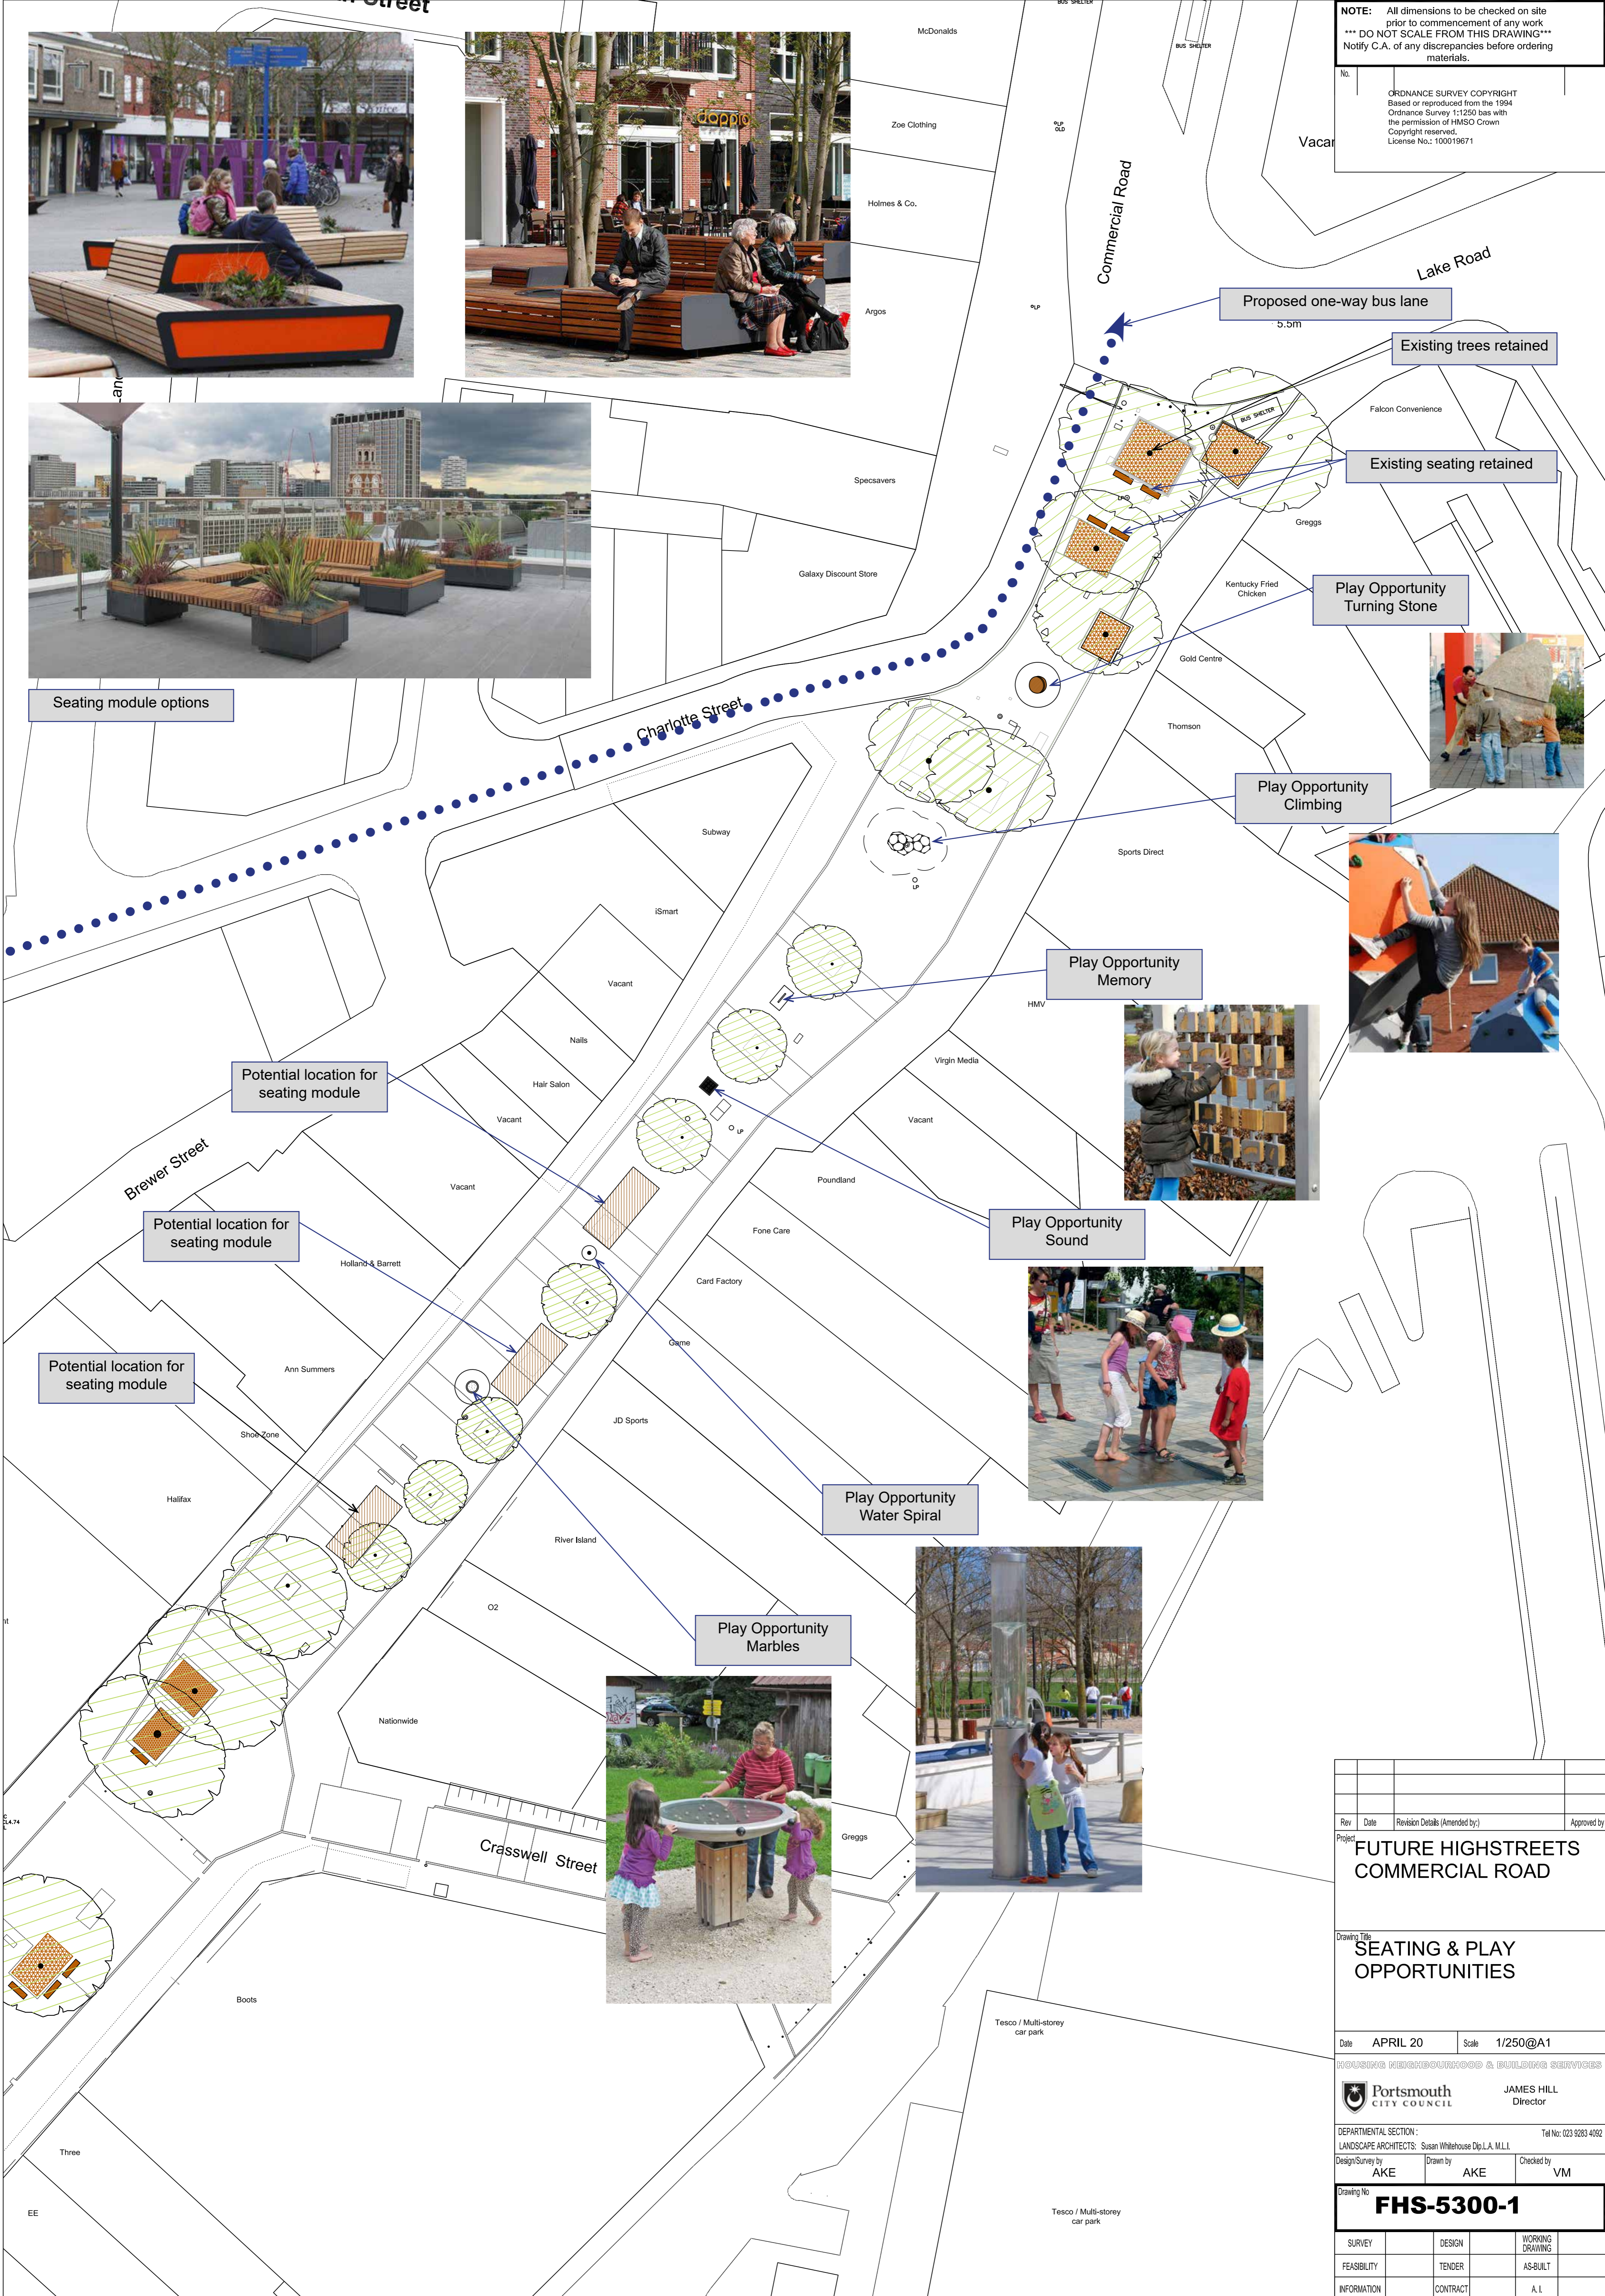

Rev	Date	Revision Details (Amended by:)	Approved by
Project			
FUTURE HIGHSTREETS COMMERCIAL ROAD			
Drawing Title			
SEATING & PLAY OPPORTUNITIES			
Date	APRIL 20	Scale	1/250@A1
HOUSING NEIGHBOURHOOD & BUILDING SERVICES			
Portsmouth CITY COUNCIL Director		JAMES HILL Director	
DEPARTMENTAL SECTION: LANDSCAPE ARCHITECTS: Susan Whitehouse Dip.L.A. M.L.L. Tel No: 023 9283 4092			
Design/Survey by	AKE	Drawn by	AKE
		Checked by	VM
Drawing No			
FHS-5300-1			
SURVEY	DESIGN	WORKING DRAWING	
FEASIBILITY	TENDER	AS-BUILT	
INFORMATION	CONTRACT	A.L.	